



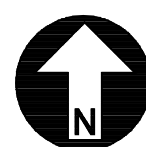


BUILDING " A "


Proposed New Townhouses for
FRONT STREET DEVELOPMENT LLC
 Front Street, Washington, Missouri, 63090

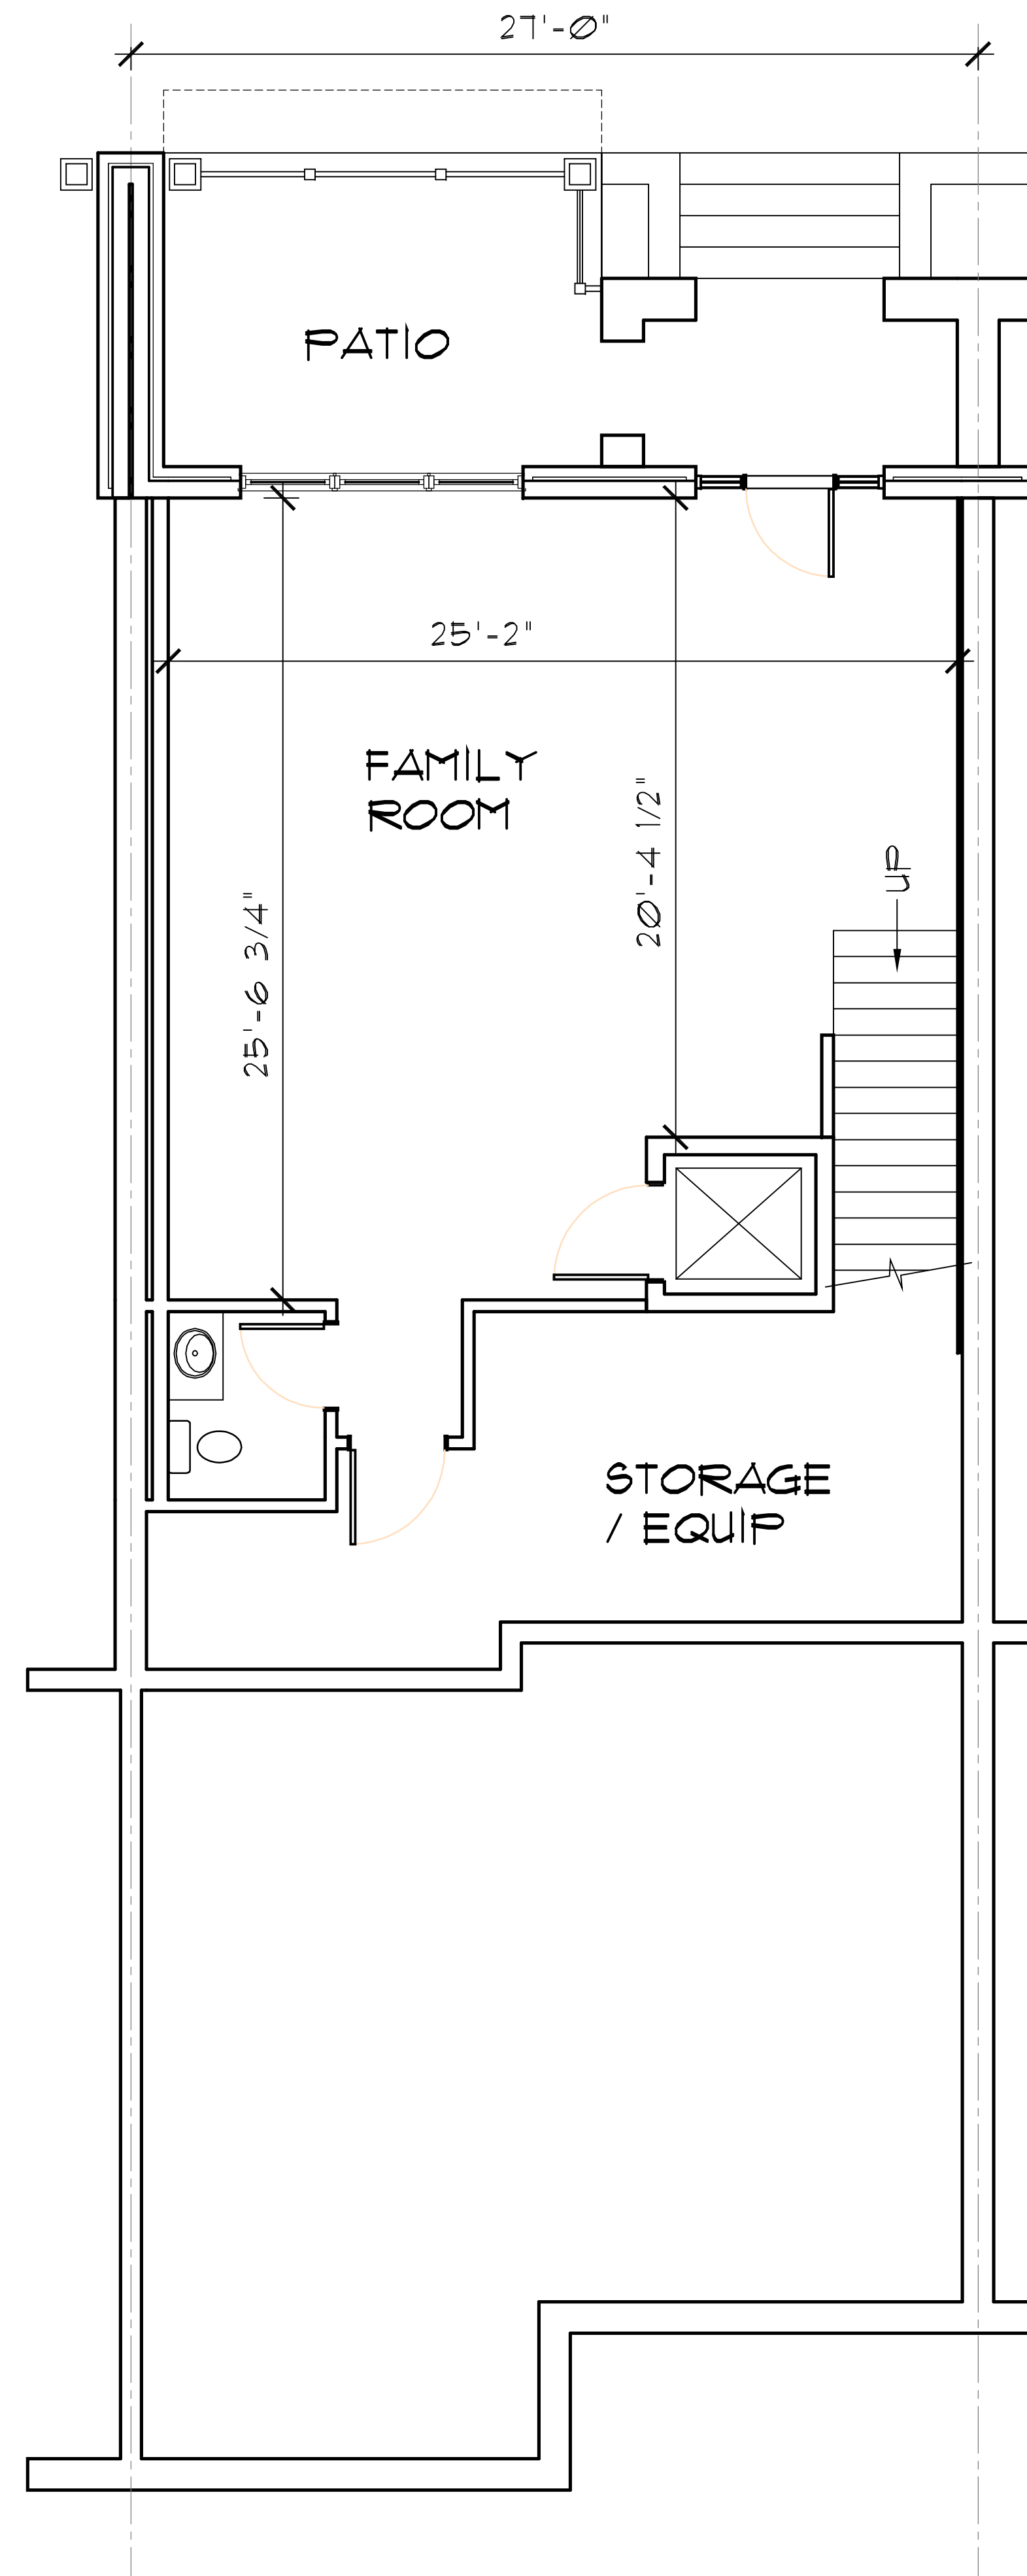

SCHEME "A"
BASEMENT FLOOR PLAN
804, SF
Scale: 1/4" = 1'-0"

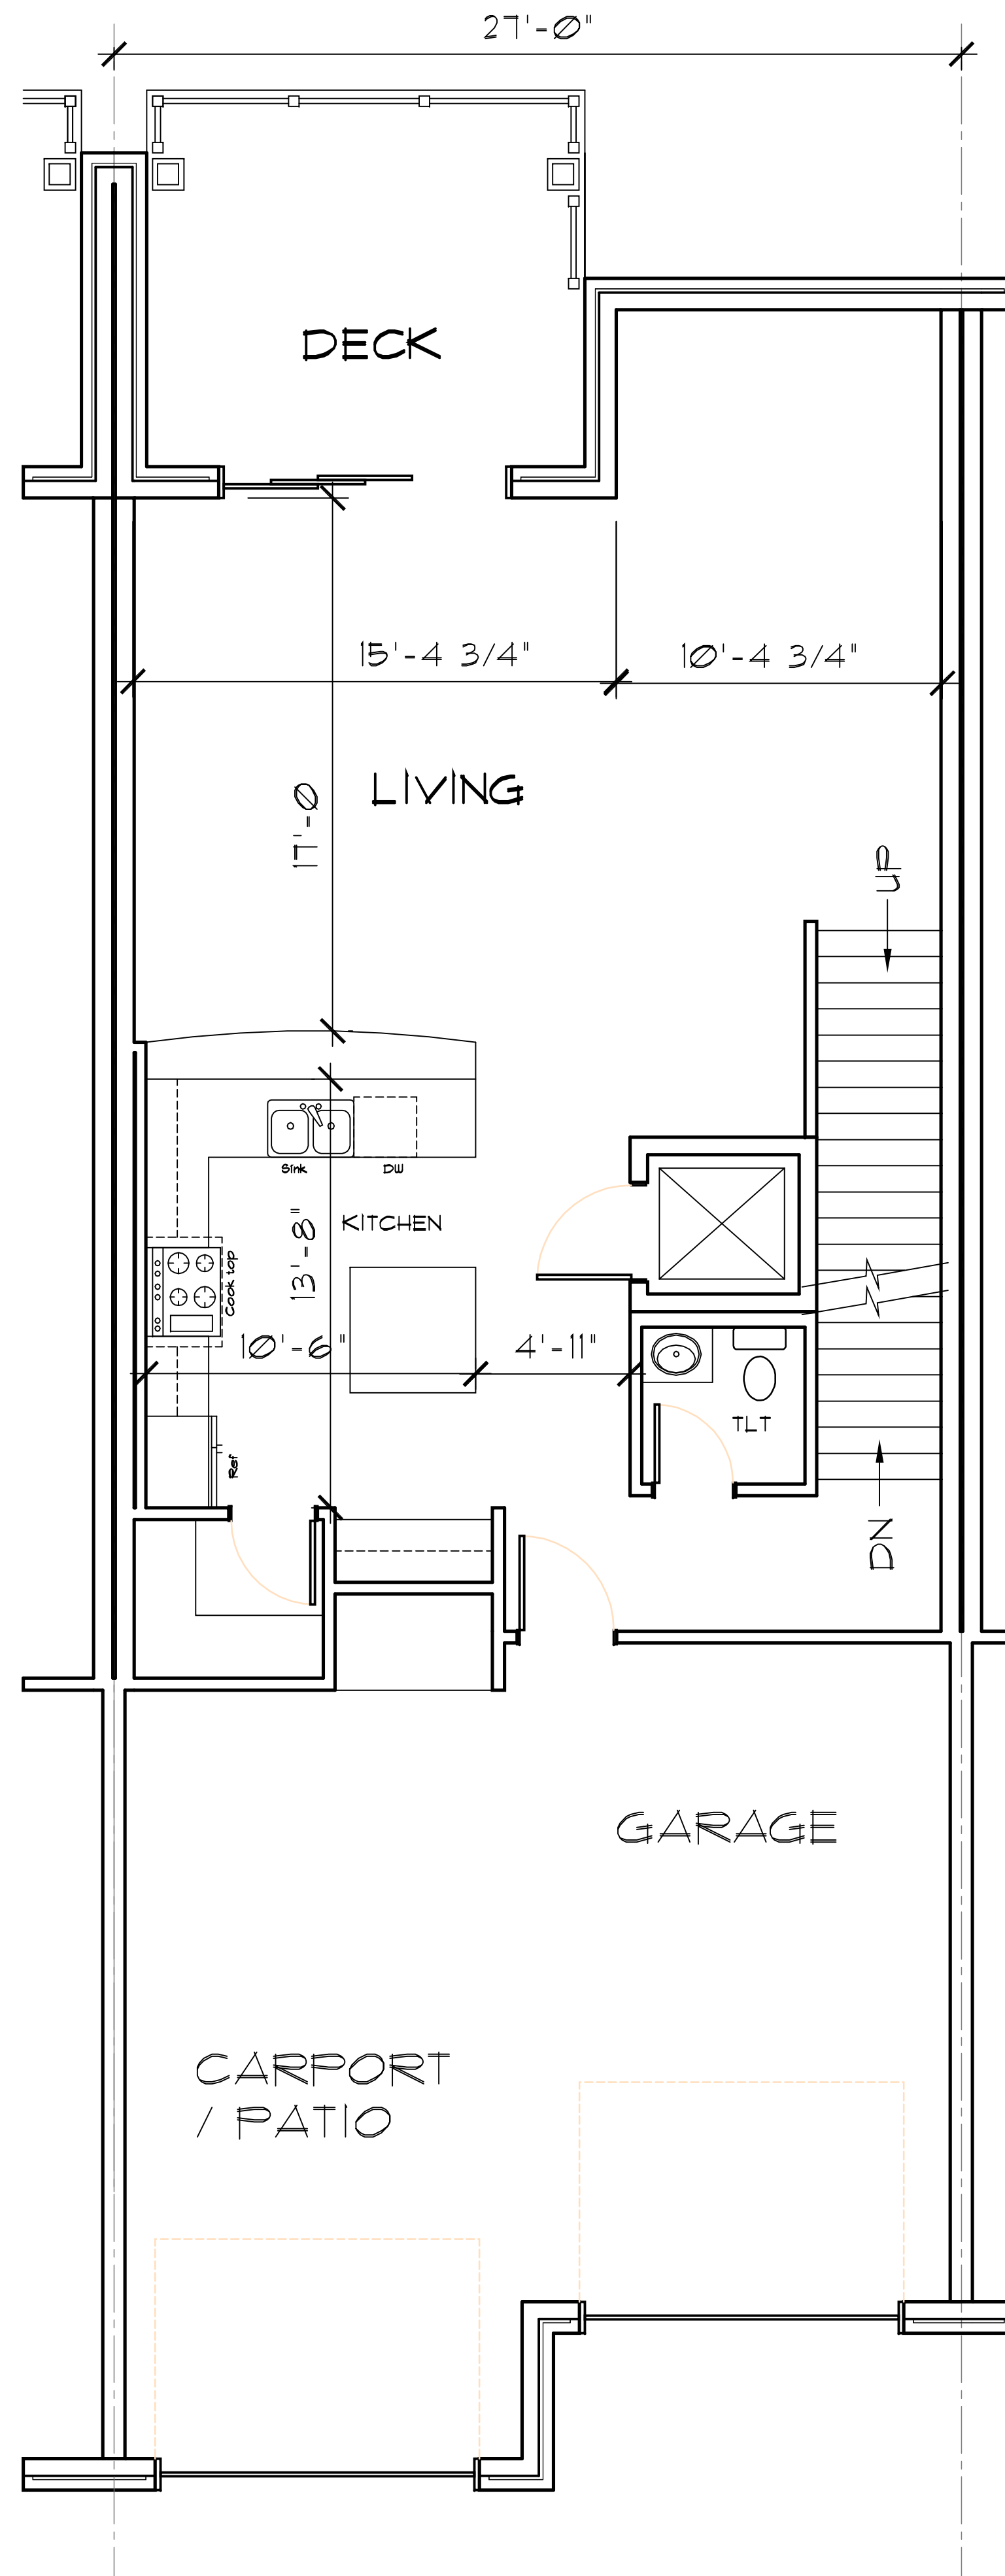

SCHEME "A"
FIRST FLOOR PLAN
1,086 SF
Scale: 1/4" = 1'-0"

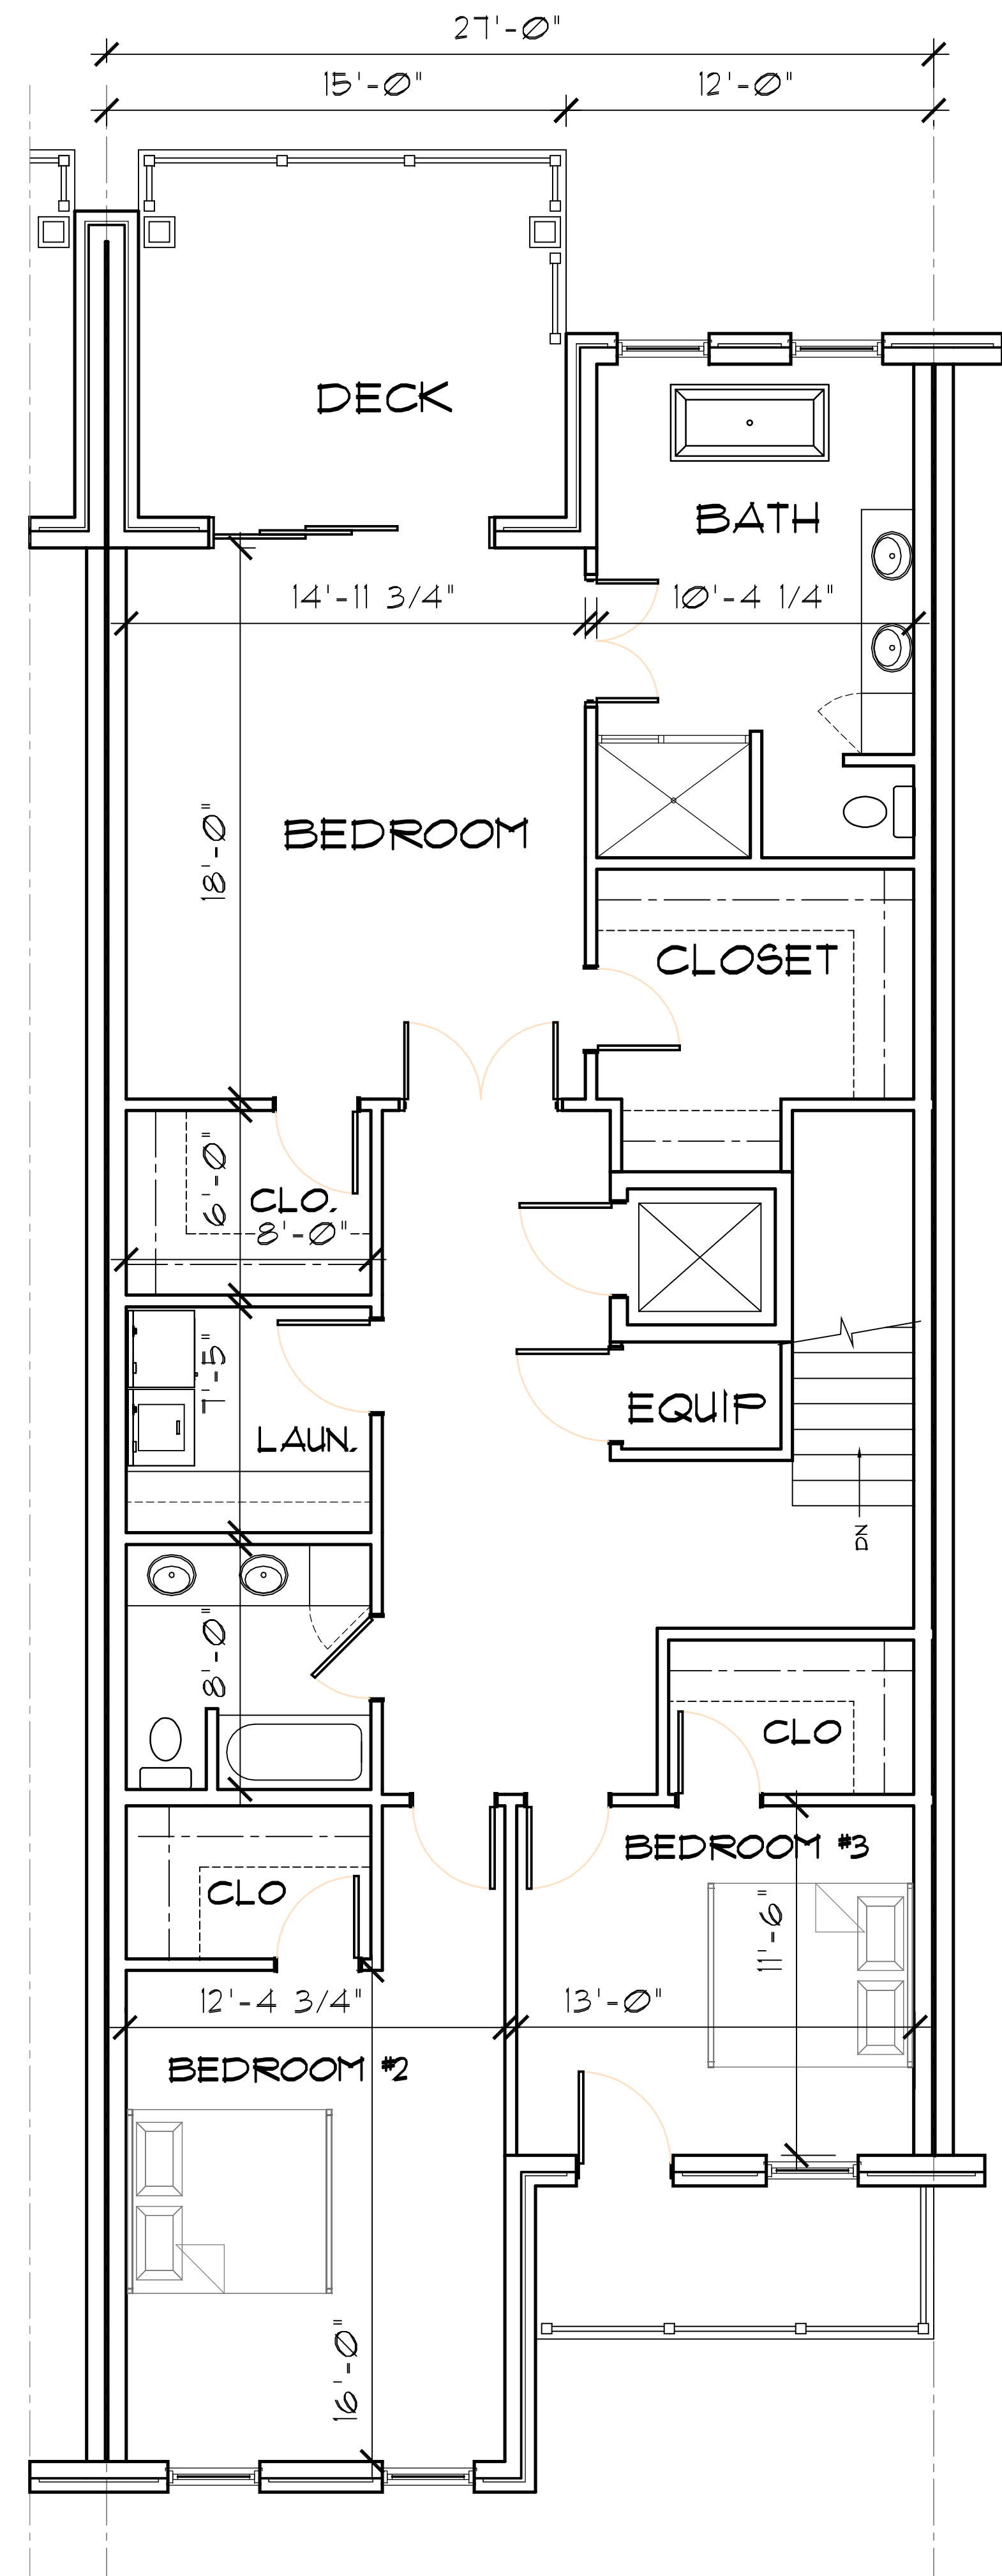

SCHEME "A"
SECOND FLOOR PLAN
1,683 SF
Scale: 1/4" = 1'-0"

PRELIMINARY
NOT FOR CONSTRUCTION
Use

Kenneth R. Scheer #A-2007026208
H52 Architects, LLC #2013042889

HORN
ARCHITECTS
3 Lafayette St., Washington, MO 63090
Phone: 636.336.5515
Email: info@hornarchitects.com
www.hornarchitects.com

Proposed New Townhouses for
FRONT STREET DEVELOPMENT LLC
Front Street, Washington, Missouri, 63090

SHEET TITLE


REVISIONS

PROJECT NO.


ISSUE DATE

PRELIMINARY


SHEET NO.

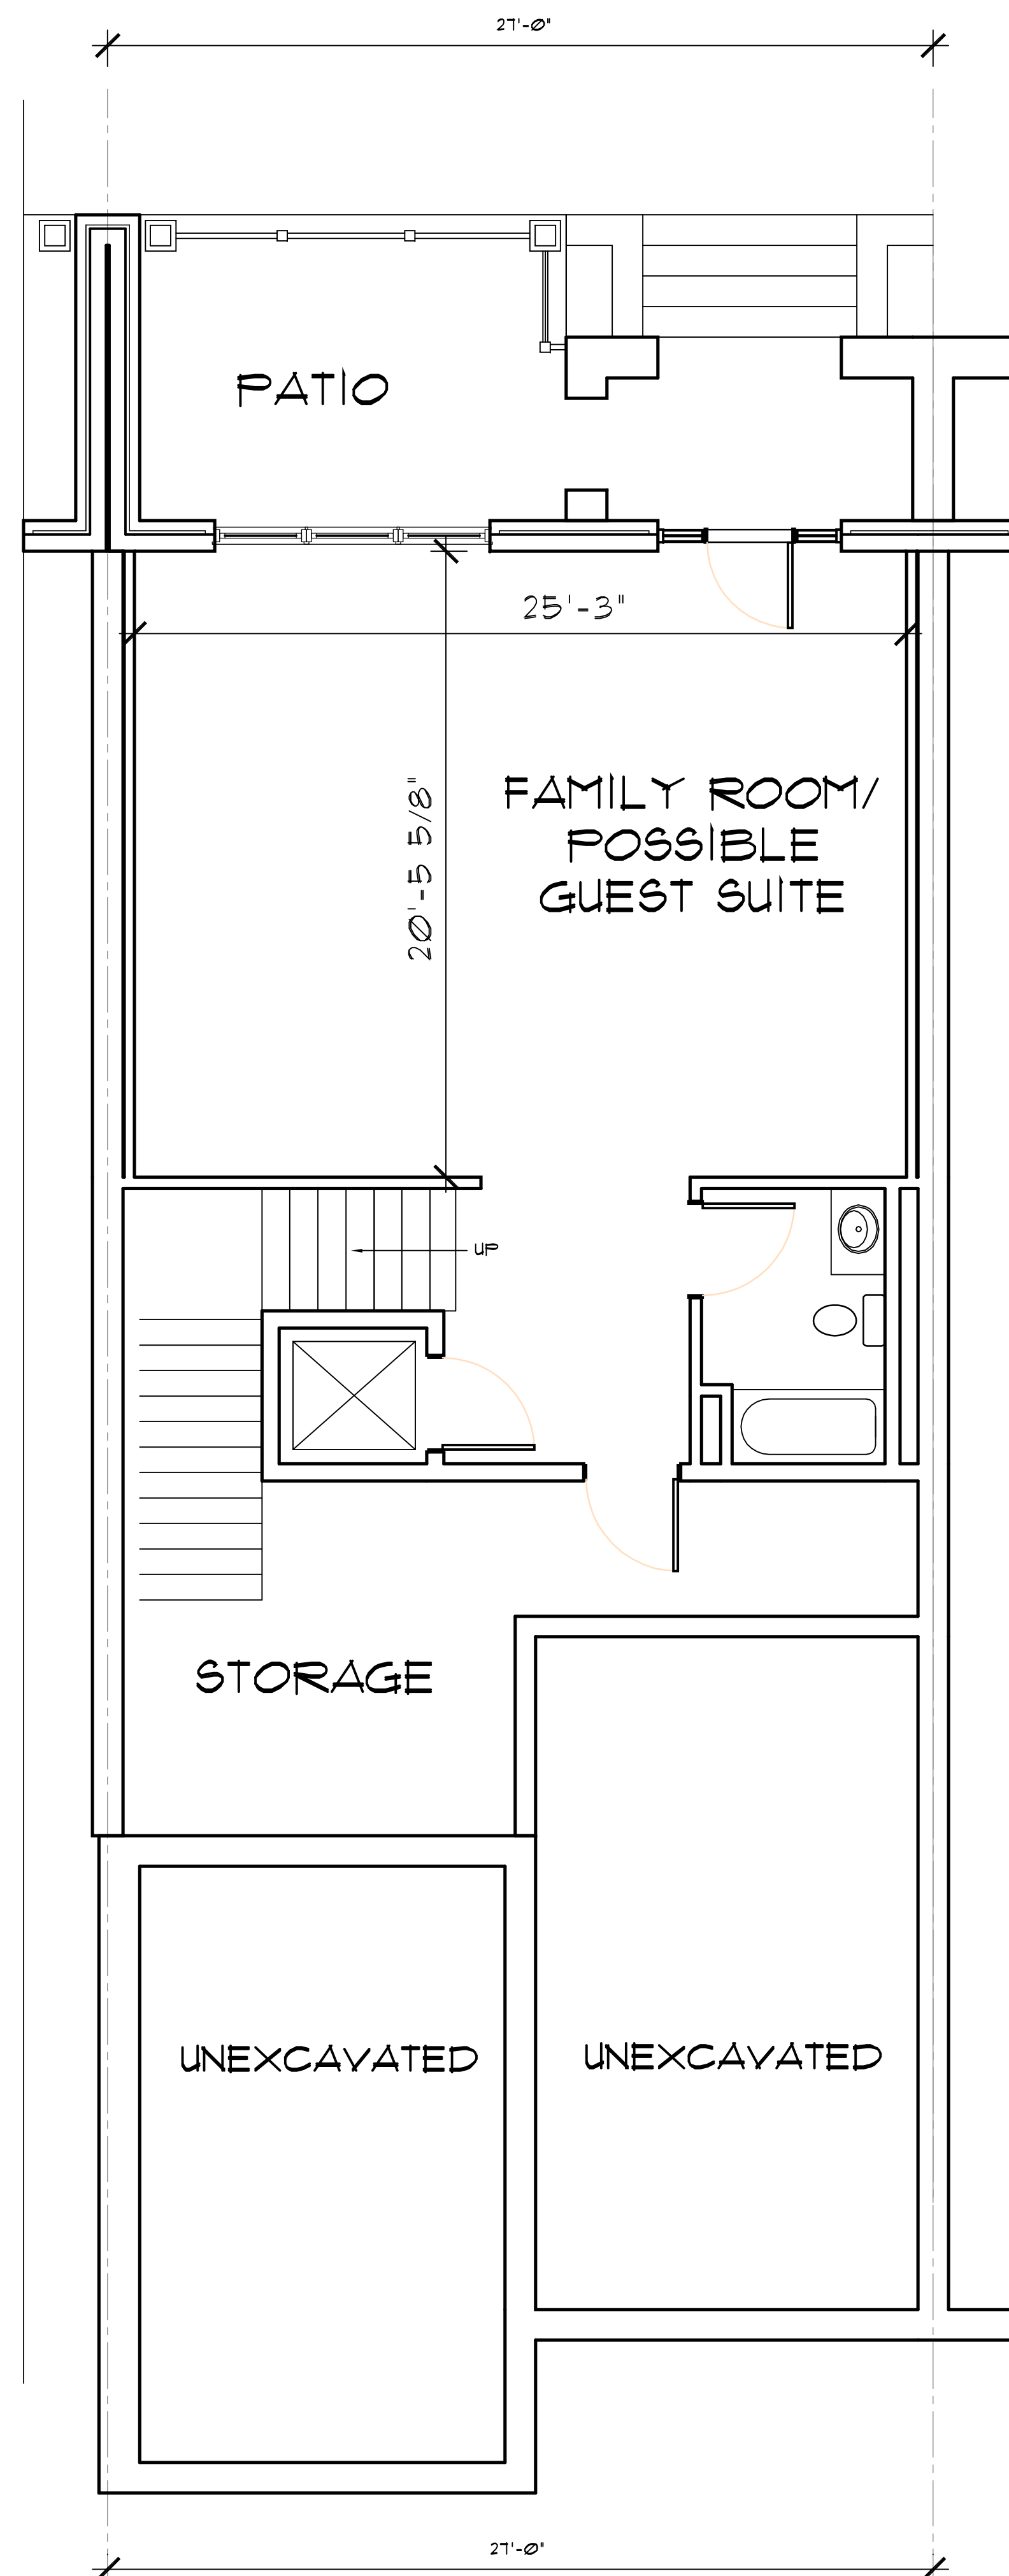

SCHEME "B"
BASEMENT FLOOR PLAN 648, SF
Scale: 1/4" = 1'-0"

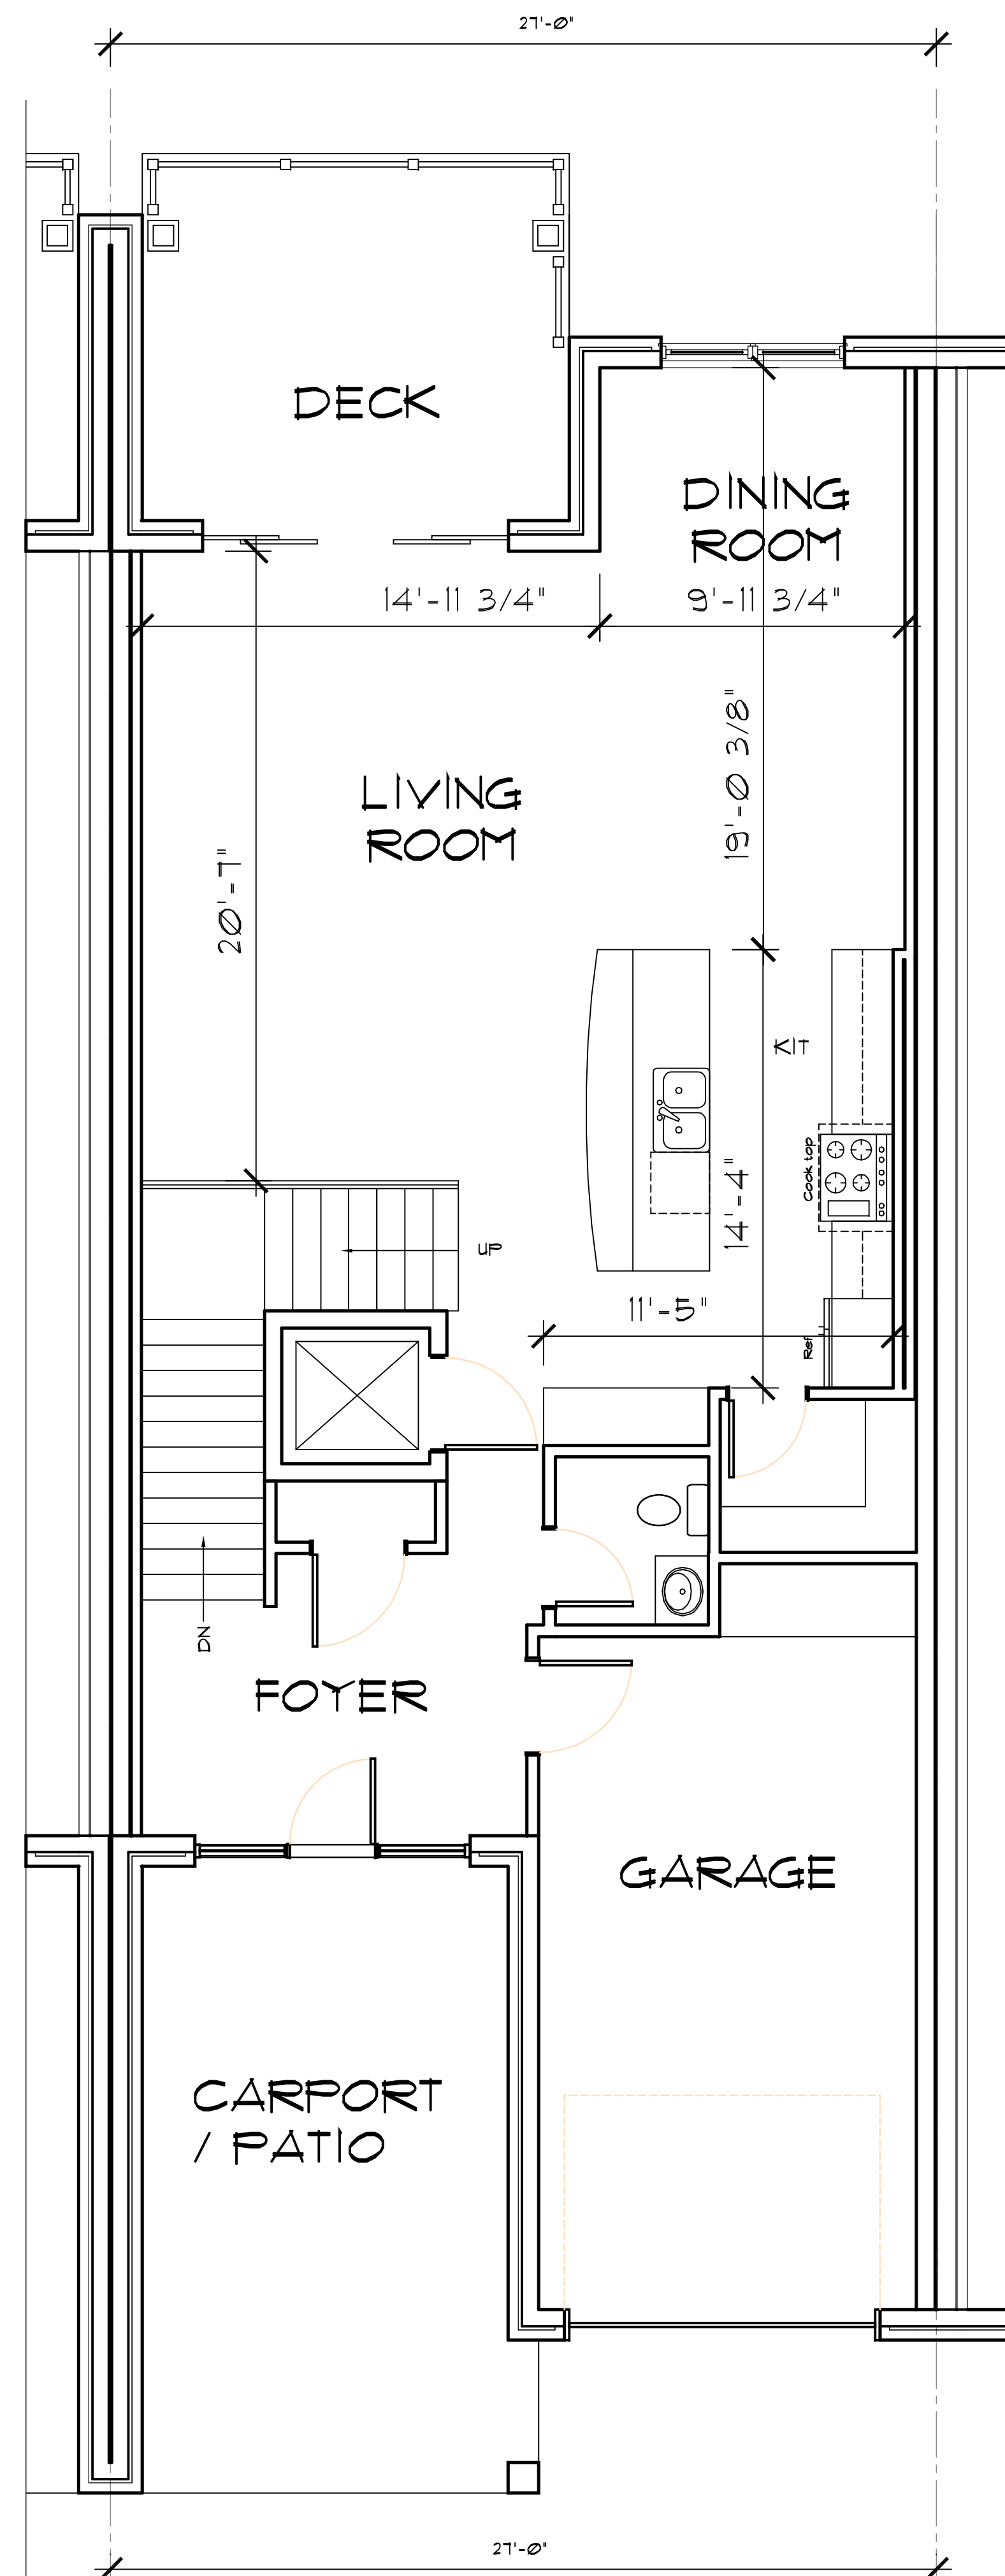

SCHEME "B"
FIRST FLOOR PLAN 1,146 SF
Scale: 1/4" = 1'-0"

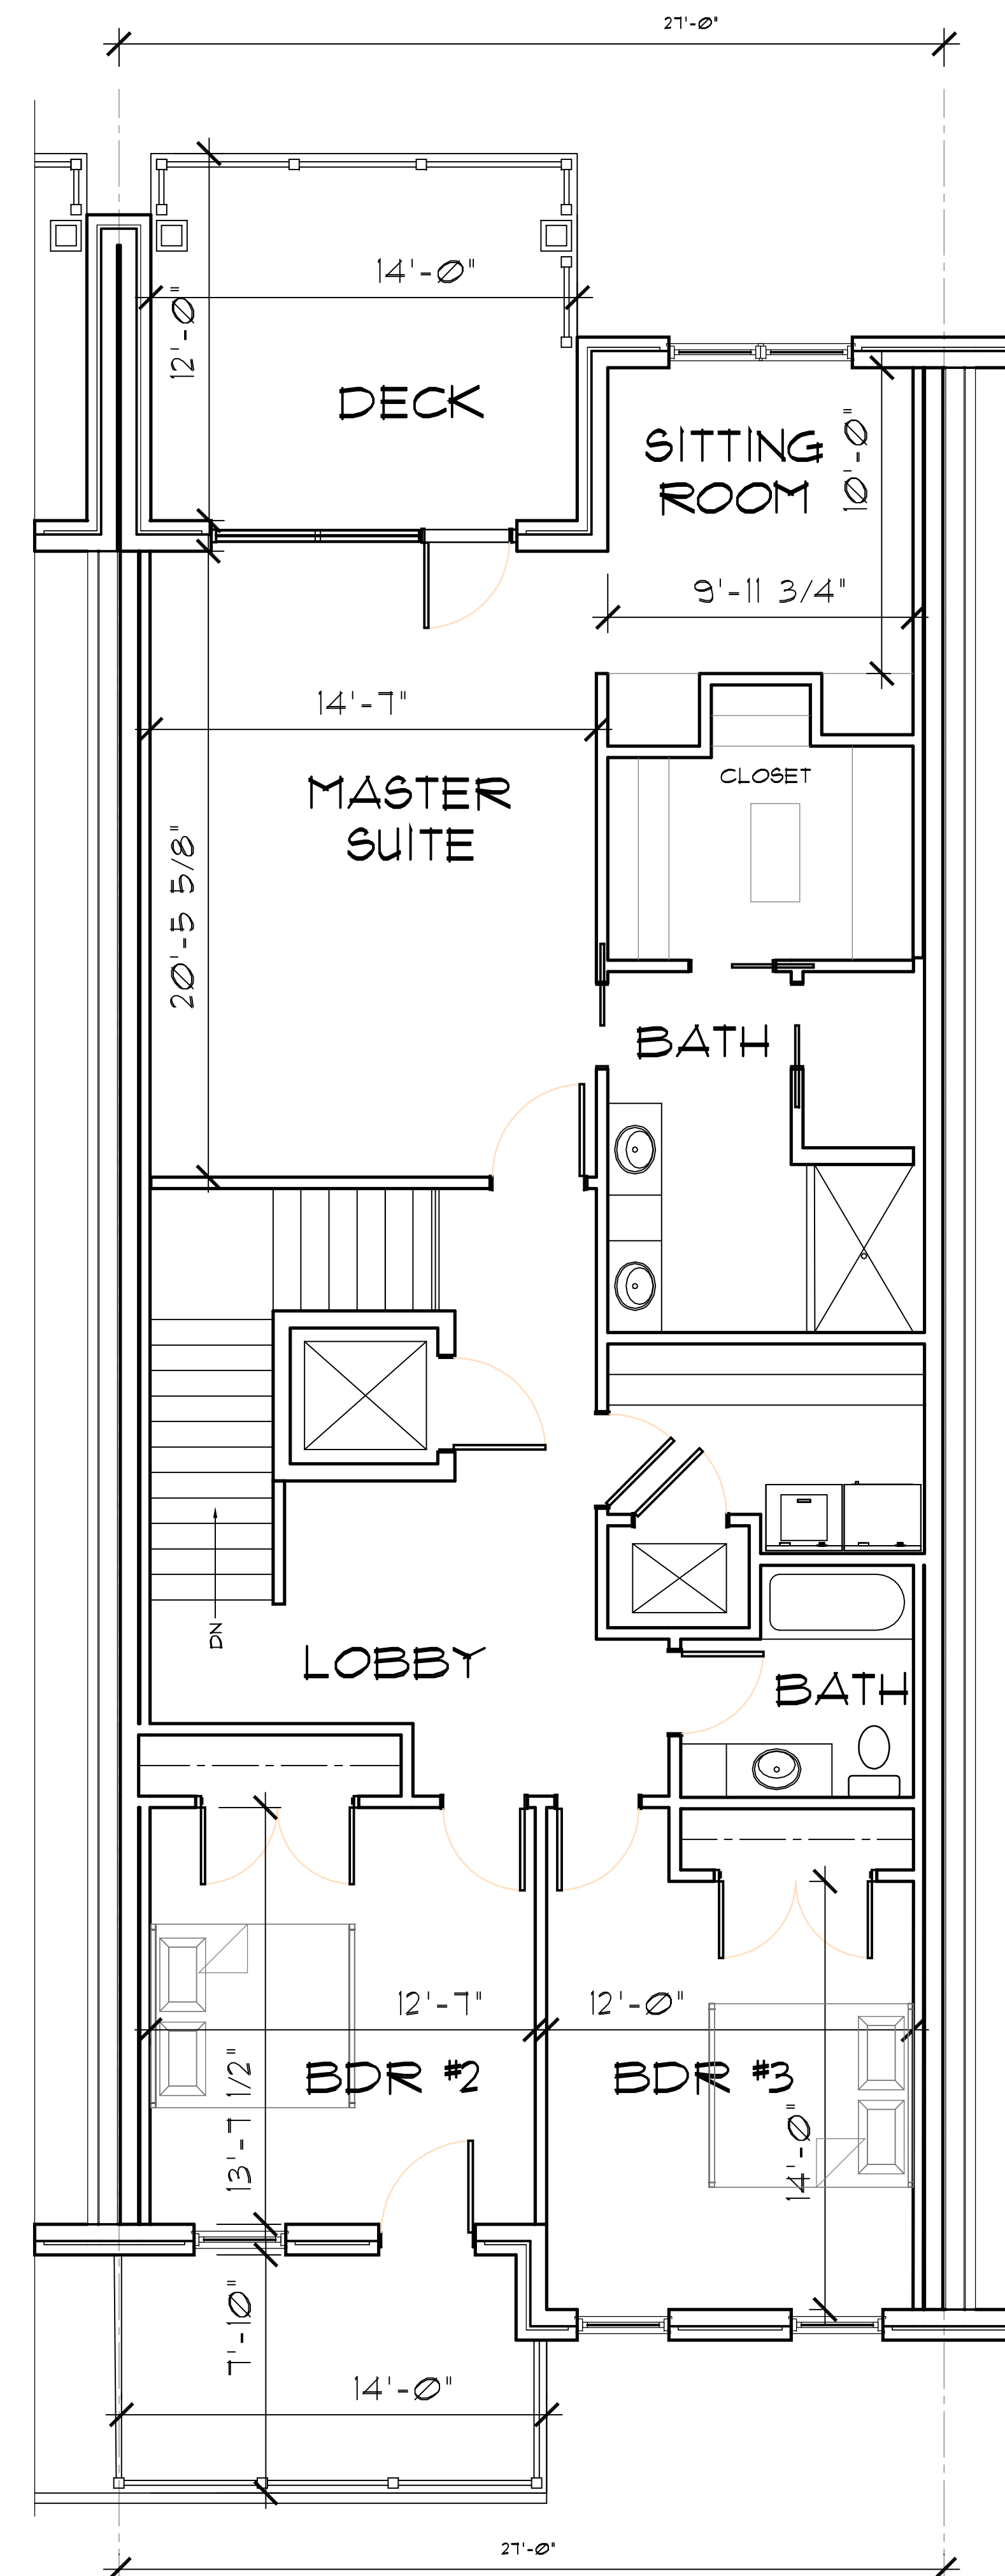

SCHEME "B"
SECOND FLOOR PLAN 1,462 SF
Scale: 1/4" = 1'-0"

PRELIMINARY
NOT FOR CONSTRUCTION

Kenneth R. Scheer #A-2007028208
H52 Architects, LLC #2013042889

HORN
ARCHITECTS
3 Lafayette St., Washington, MO 63090
Phone: 636.336.1100
Email: info@hornarchitects.com
www.hornarchitects.com

Proposed New Townhouses for
FRONT STREET DEVELOPMENT LLC
Front Street, Washington, Missouri, 63090

SHEET TITLE

REVISIONS

PROJECT NO.

ISSUE DATE

PRELIMINARY

SHEET NO.

PRELIMINARY
NOT FOR CONSTRUCTION

Kenneth R. Scheer #A-2007026208
H52 Architects, LLC #2013042889

HORN
ARCHITECTS
3 Lafayette St., Washington, MO 63090
Phone: 636.333.1111
Email: info@hornarchitects.com
www.hornarchitects.com

Proposed New Townhouses for
FRONT STREET DEVELOPMENT LLC
Front Street, Washington, Missouri, 63090

SHEET TITLE


REVISIONS

PROJECT NO.


ISSUE DATE

PRELIMINARY


SHEET NO.

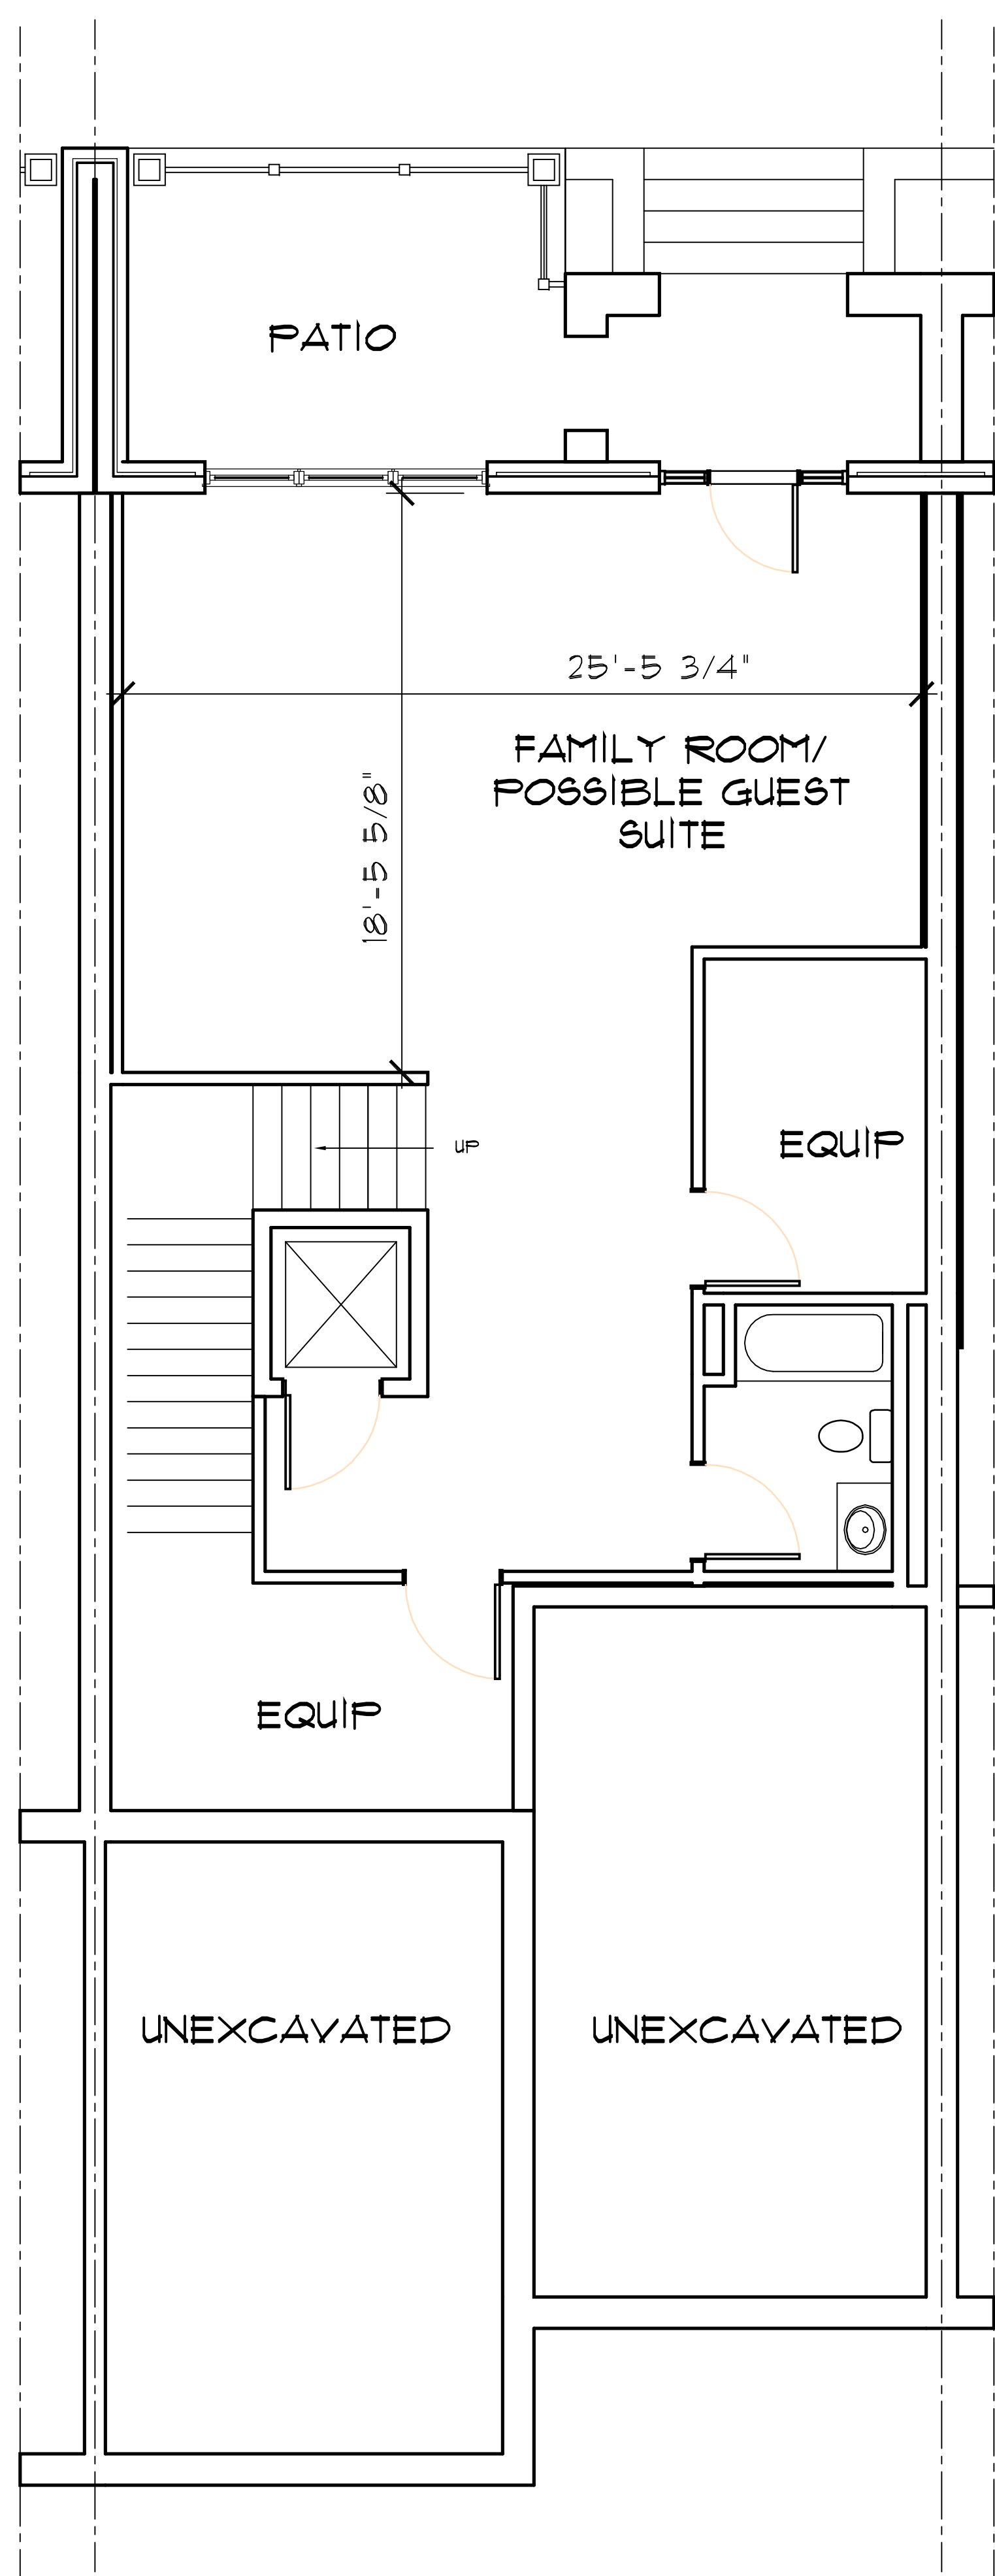

SCHEME "C"
BASEMENT FLOOR PLAN 944, SF
Scale: 1/4" = 1'-0"

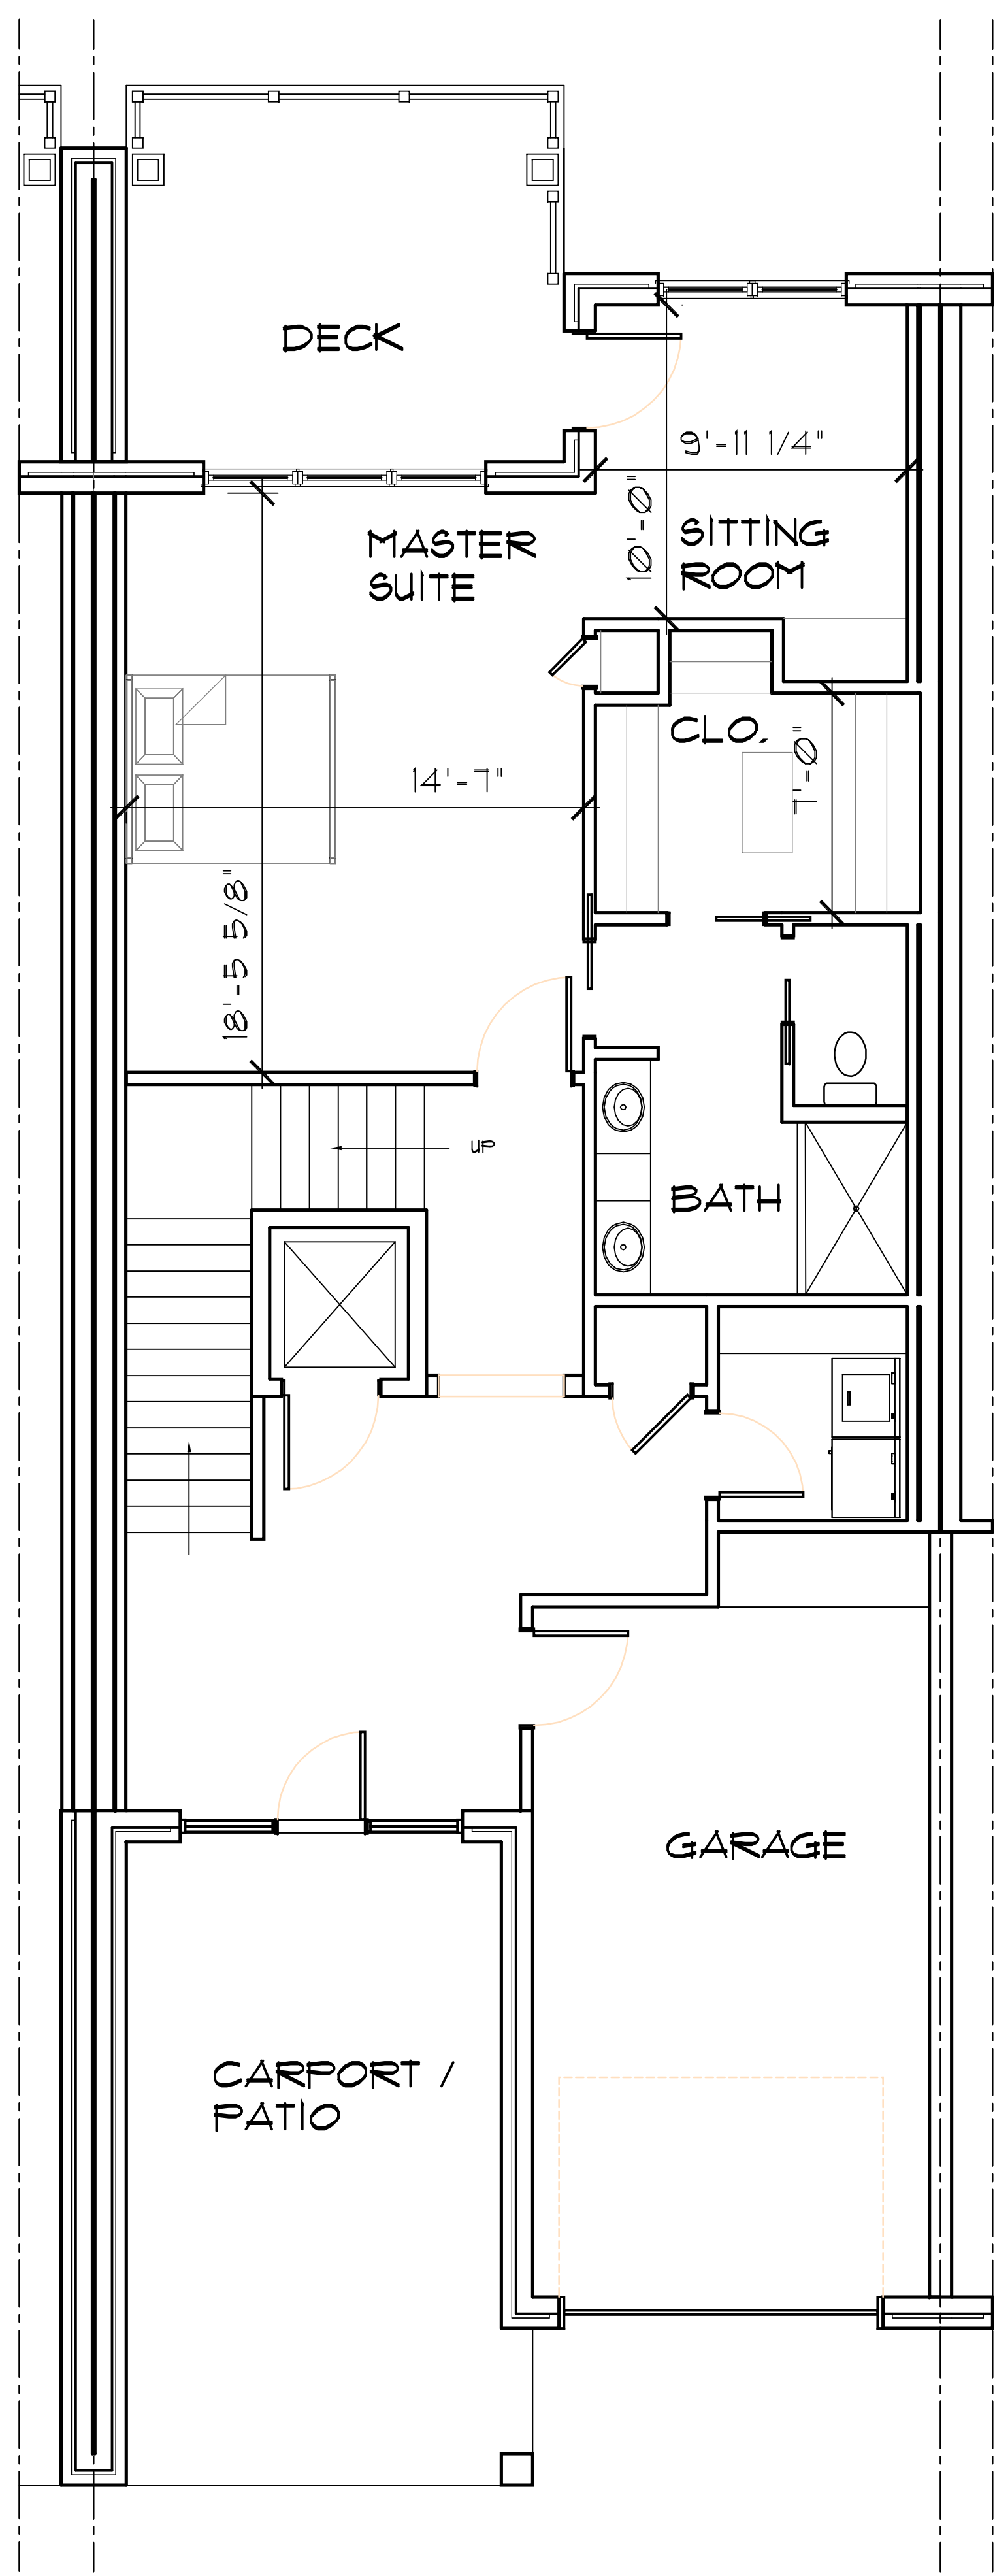

SCHEME "C"
FIRST FLOOR PLAN 1,146 SF
Scale: 1/4" = 1'-0"

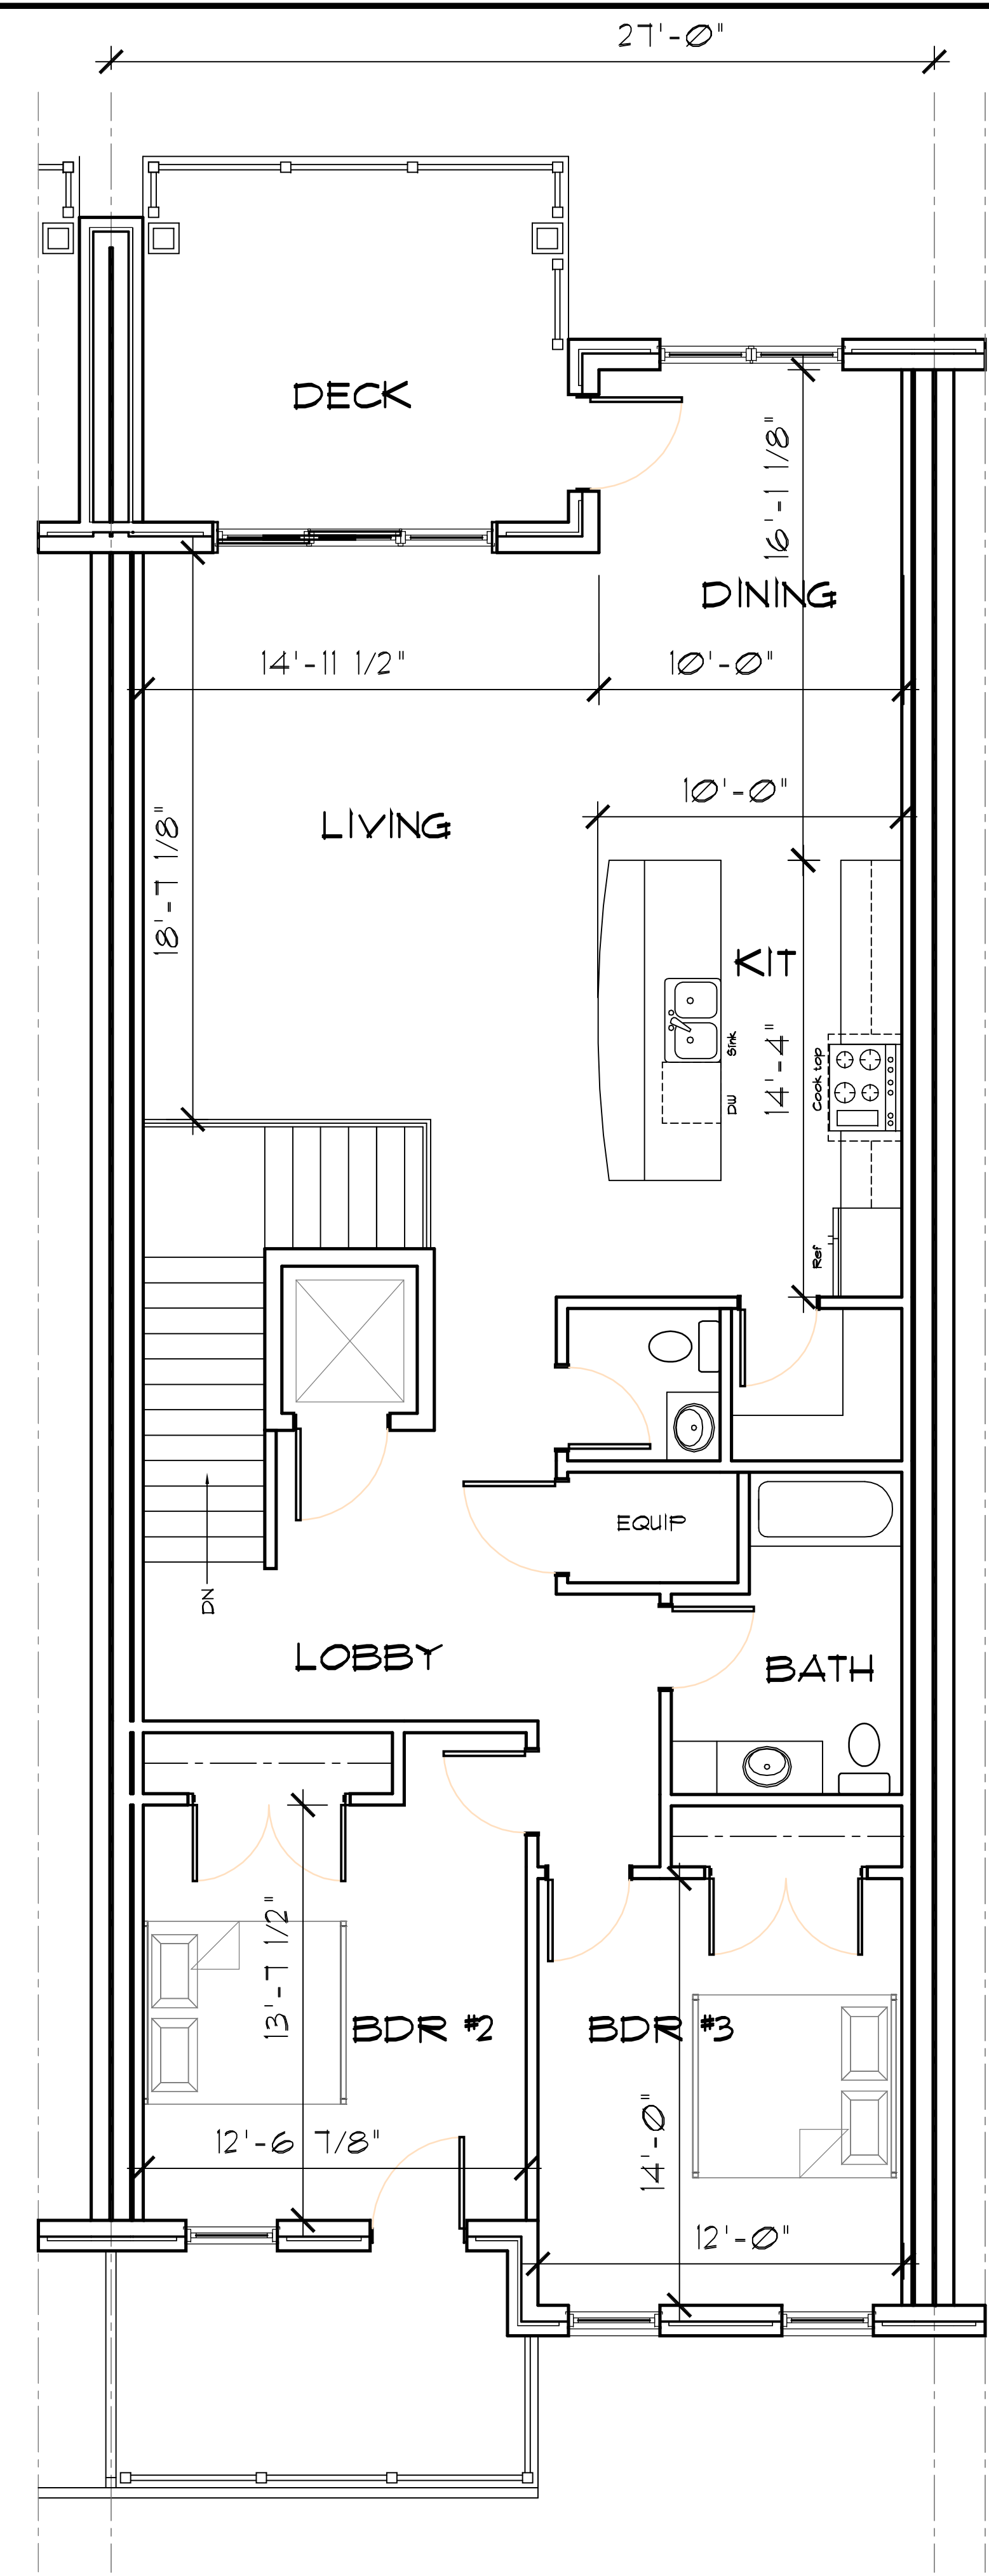

SCHEME "C"
SECOND FLOOR PLAN 1,642 SF
Scale: 1/4" = 1'-0"