



SCHEME "A"
 SECOND FLOOR PLAN
 Scale: 1/4" = 1'-0"

 

PRELIMINARY
 NOT FOR CONSTRUCTION

Kenneth R. Scheer #A-2007028208
 H52 Architects, LLC #2013042889

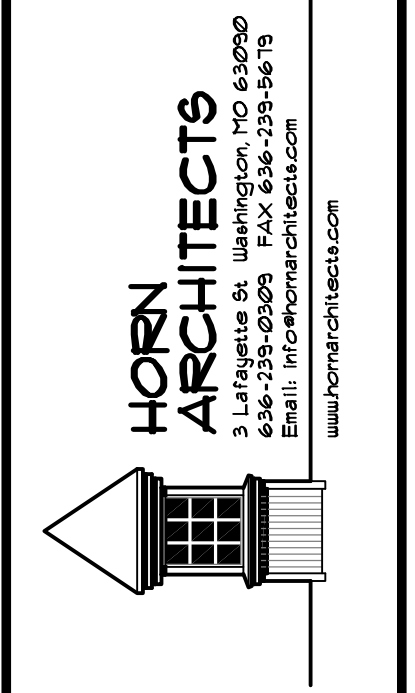

New Three Unit Townhome for:
FRONT STREET DEVELOPMENT LLC
 Washington Missouri, 63090

SHEET TITLE	.
REVISIONS	
PROJECT NO.	..
ISSUE DATE	PRELIMINARY
SHEET NO.	.

BUILDING "D"