


75'-0"


65'-0"

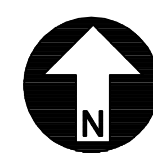

FIRST FLOOR PLAN

4825 SF


Scale: 1/4" = 1'-0"

 

BUILDING " E "

PRELIMINARY
NOT FOR CONSTRUCTION

Kenneth R. Scheer #A-2007028208
HS2 Architects, LLC #2013042889

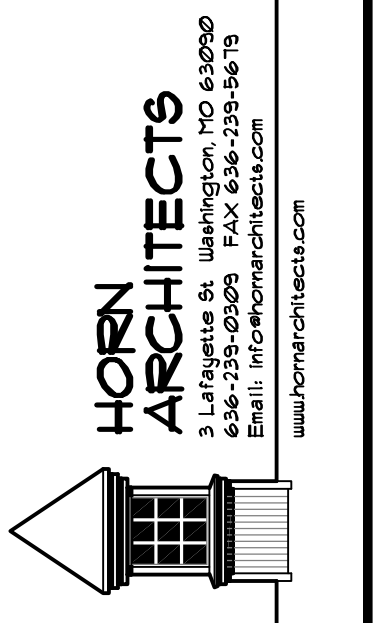

New Commercial Building for:
FRONT STREET DEVELOPMENT LLC
Washington Missouri, 63090

SHEET TITLE	
ELEVATIONS	.

REVISIONS	
△	
△	
△	

PROJECT NO.
1652

ISSUE DATE
PRELIMINARY

SHEET NO.
.