

SITE PLAN
 Scale: 1" = 30'-0"

GROSS PROJECT FINISHED AREA	
RESIDENTIAL	64,674 SF
COMMERCIAL	8,580 SF
TOTAL	73,254 SF

PRELIMINARY PROJECT DATA RESIDENTIAL UNITS	
NUMBER OF UNITS	NUMBER OF UNITS
BUILDING "A"	8 TOWNHOUSES
BUILDING "C"	10 FLATS
BUILDING "D"	3 TOWNHOUSES
BUILDING "F"	4 TOWNHOUSES
TOTAL NUMBER OF UNITS	25 UNITS

PRELIMINARY PROJECT DATA COMERCIAL UNITS	
NUMBER OF UNITS	NUMBER OF UNITS
BUILDING "B"	1 UNIT
BUILDING "E"	2 UNITS
TOTAL NUMBER OF UNITS	3 UNITS



Proposed New Townhouses for
FRONT STREET DEVELOPMENT LLC
Front Street, Washington, Missouri, 63090




BUILDING " F "
NORTH ELEVATION

Scale: 1/4" = 1'-0"



**HORN
ARCHITECTS**
3 Lafayette St. Washington, MO 63090
636-239-0309 FAX 636-239-5679
Email: info@hornarchitects.com
www.hornarchitects.com

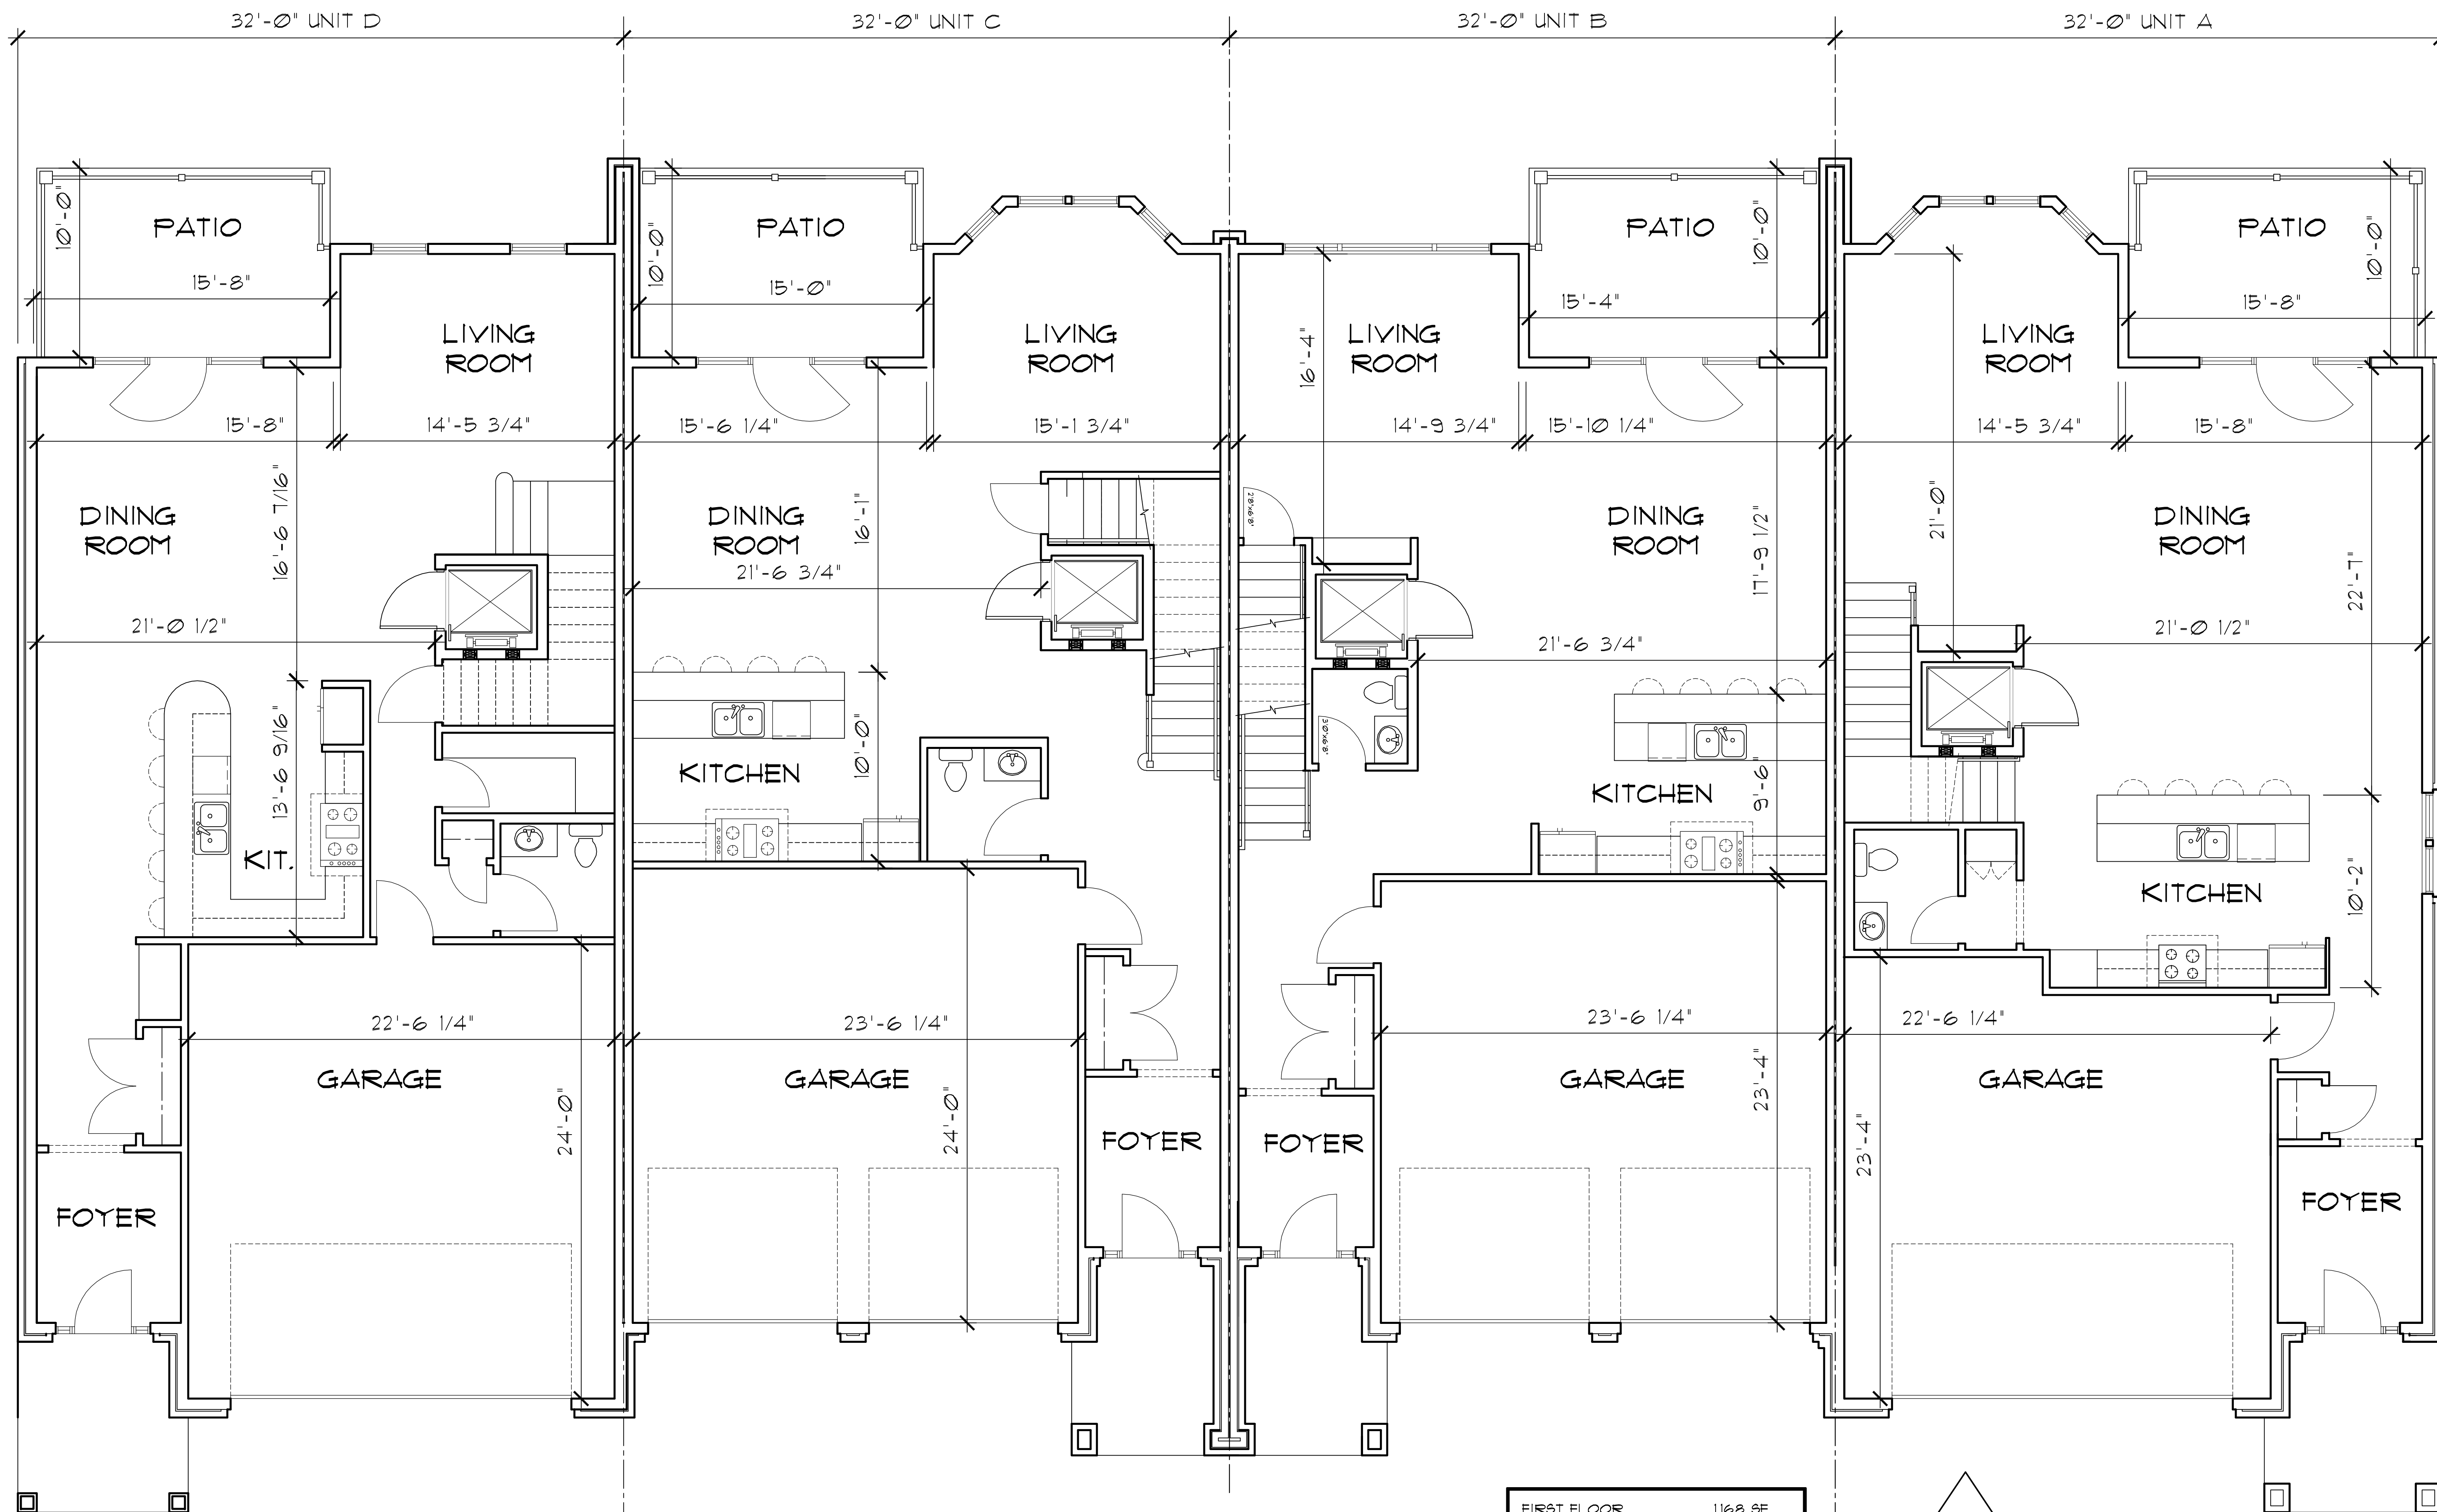


Proposed New Townhouses for
FRONT STREET DEVELOPMENT LLC
 Front Street, Washington, Missouri, 63090




BUILDING " F "

FIRST FLOOR PLAN 4 UNIT 1,832 SF

Scale: 1/4" = 1'-0"

 


FIRST FLOOR	1,168 SF
SECOND FLOOR	1,832 SF
GROSS LIVING SPACE	3,000 SF
BEDROOMS	3
BATHS	2 1/2

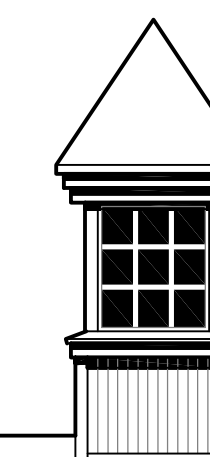


HORN ARCHITECTS

3 Lafayette St Washington, MO 63090
 636-239-0309 FAX 636-239-5619
 Email: info@hornarchitects.com


www.hornarchitects.com

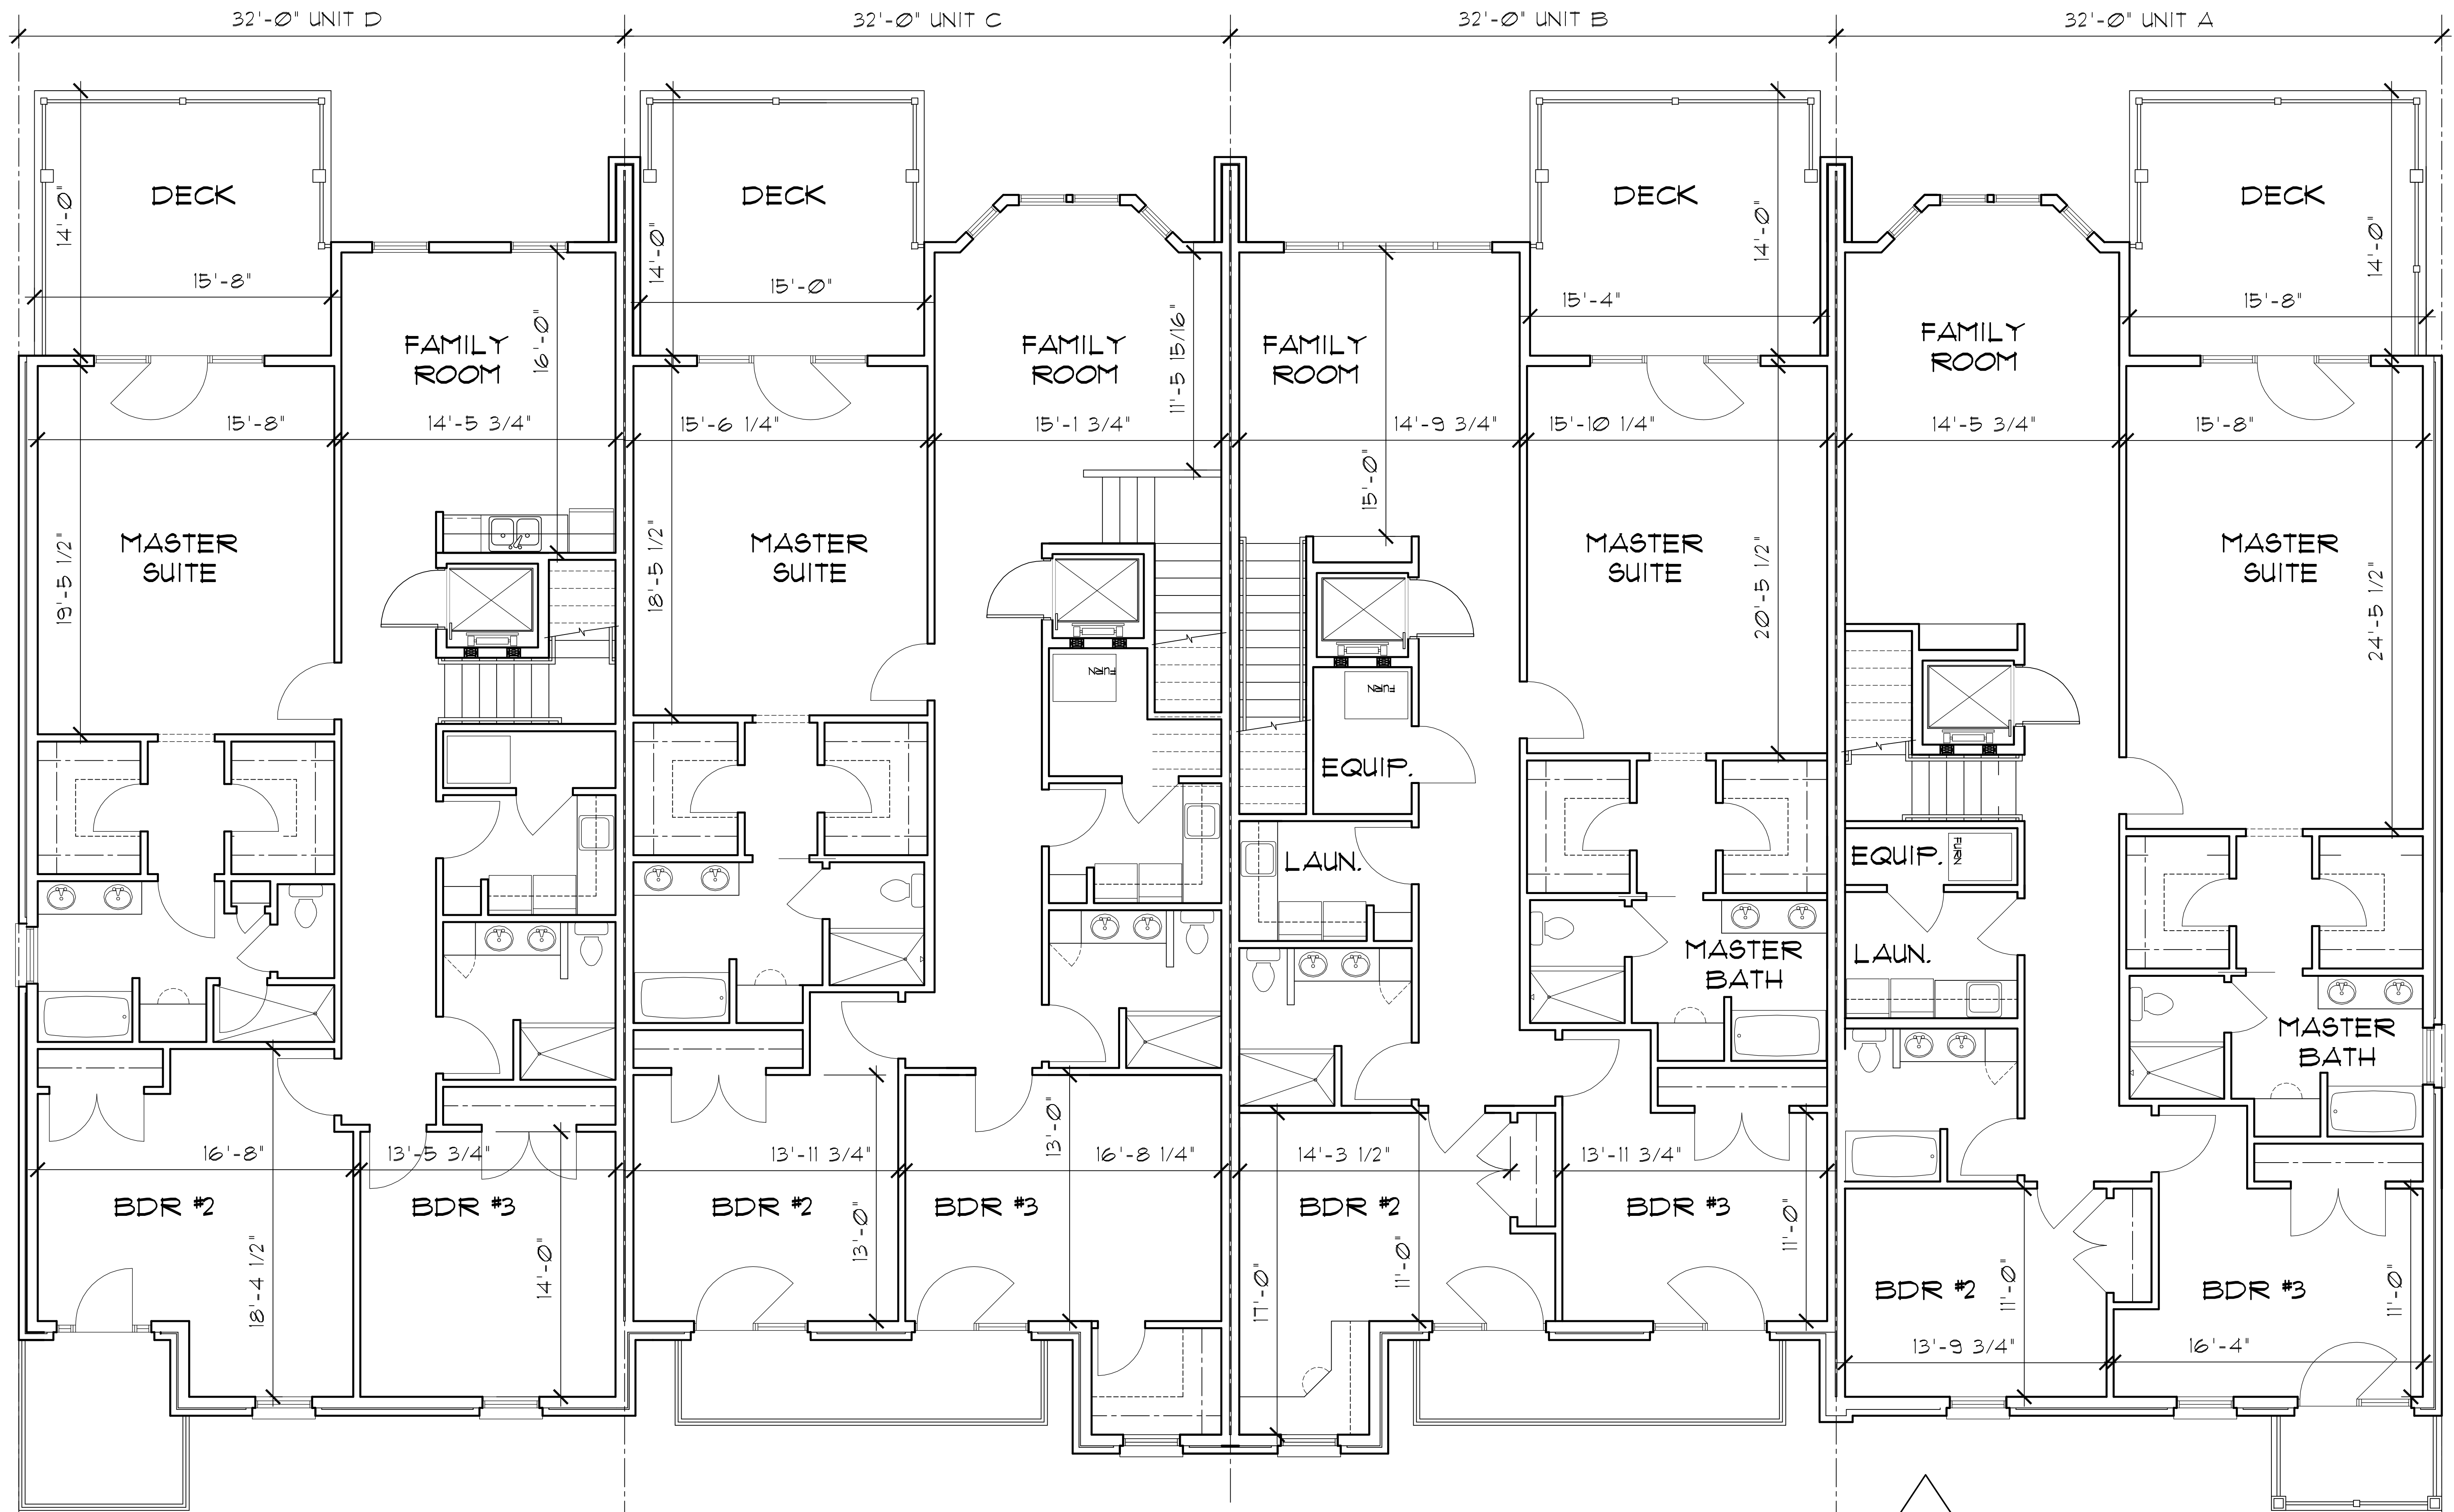

Proposed New Townhouses for
FRONT STREET DEVELOPMENT LLC
 Front Street, Washington, Missouri, 63090

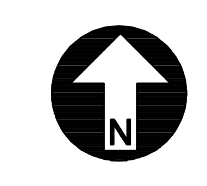

BUILDING " F "
 SECOND FLOOR PLAN 4 UNIT 1,235 SF
 Scale: 1/4" = 1'-0"
 0 1 2 4 8

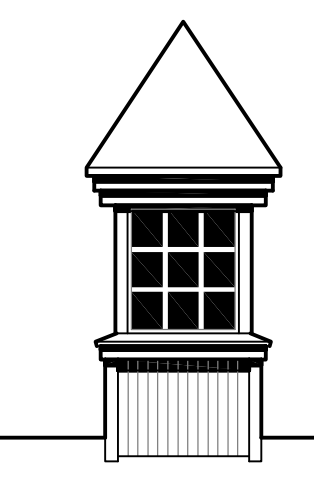

HORN ARCHITECTS
 3 Lafayette St Washington, MO 63090
 636-239-0309 FAX 636-239-5619
 Email: info@hornarchitects.com
 www.hornarchitects.com