



SCHEME 'A'
BASEMENT FLOOR PLAN 804, SF
 Scale: 1/4" = 1'-0"

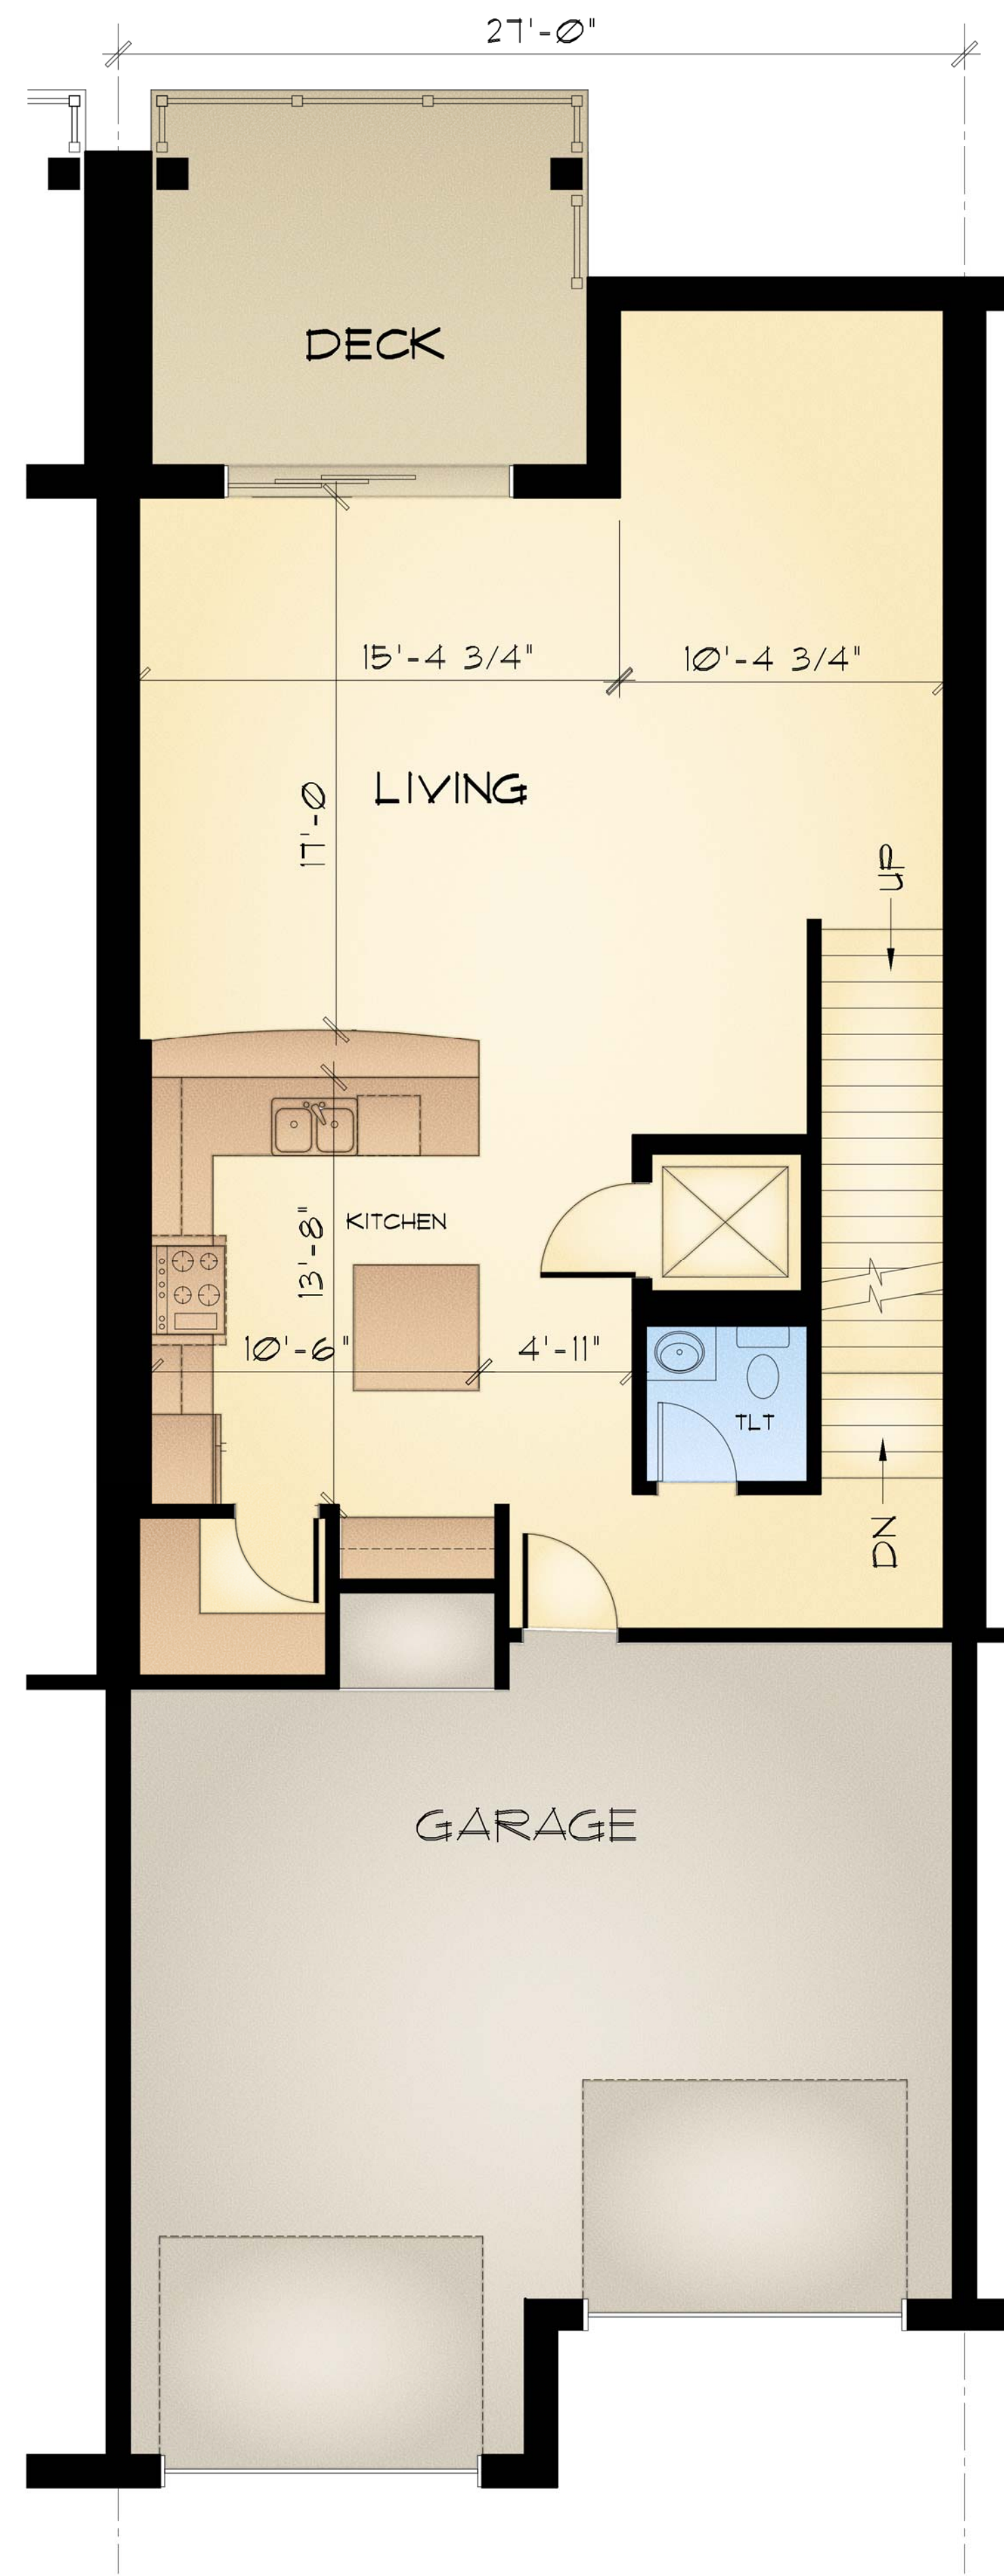

SCHEME 'A'
FIRST FLOOR PLAN 1,086 SF
 Scale: 1/4" = 1'-0"

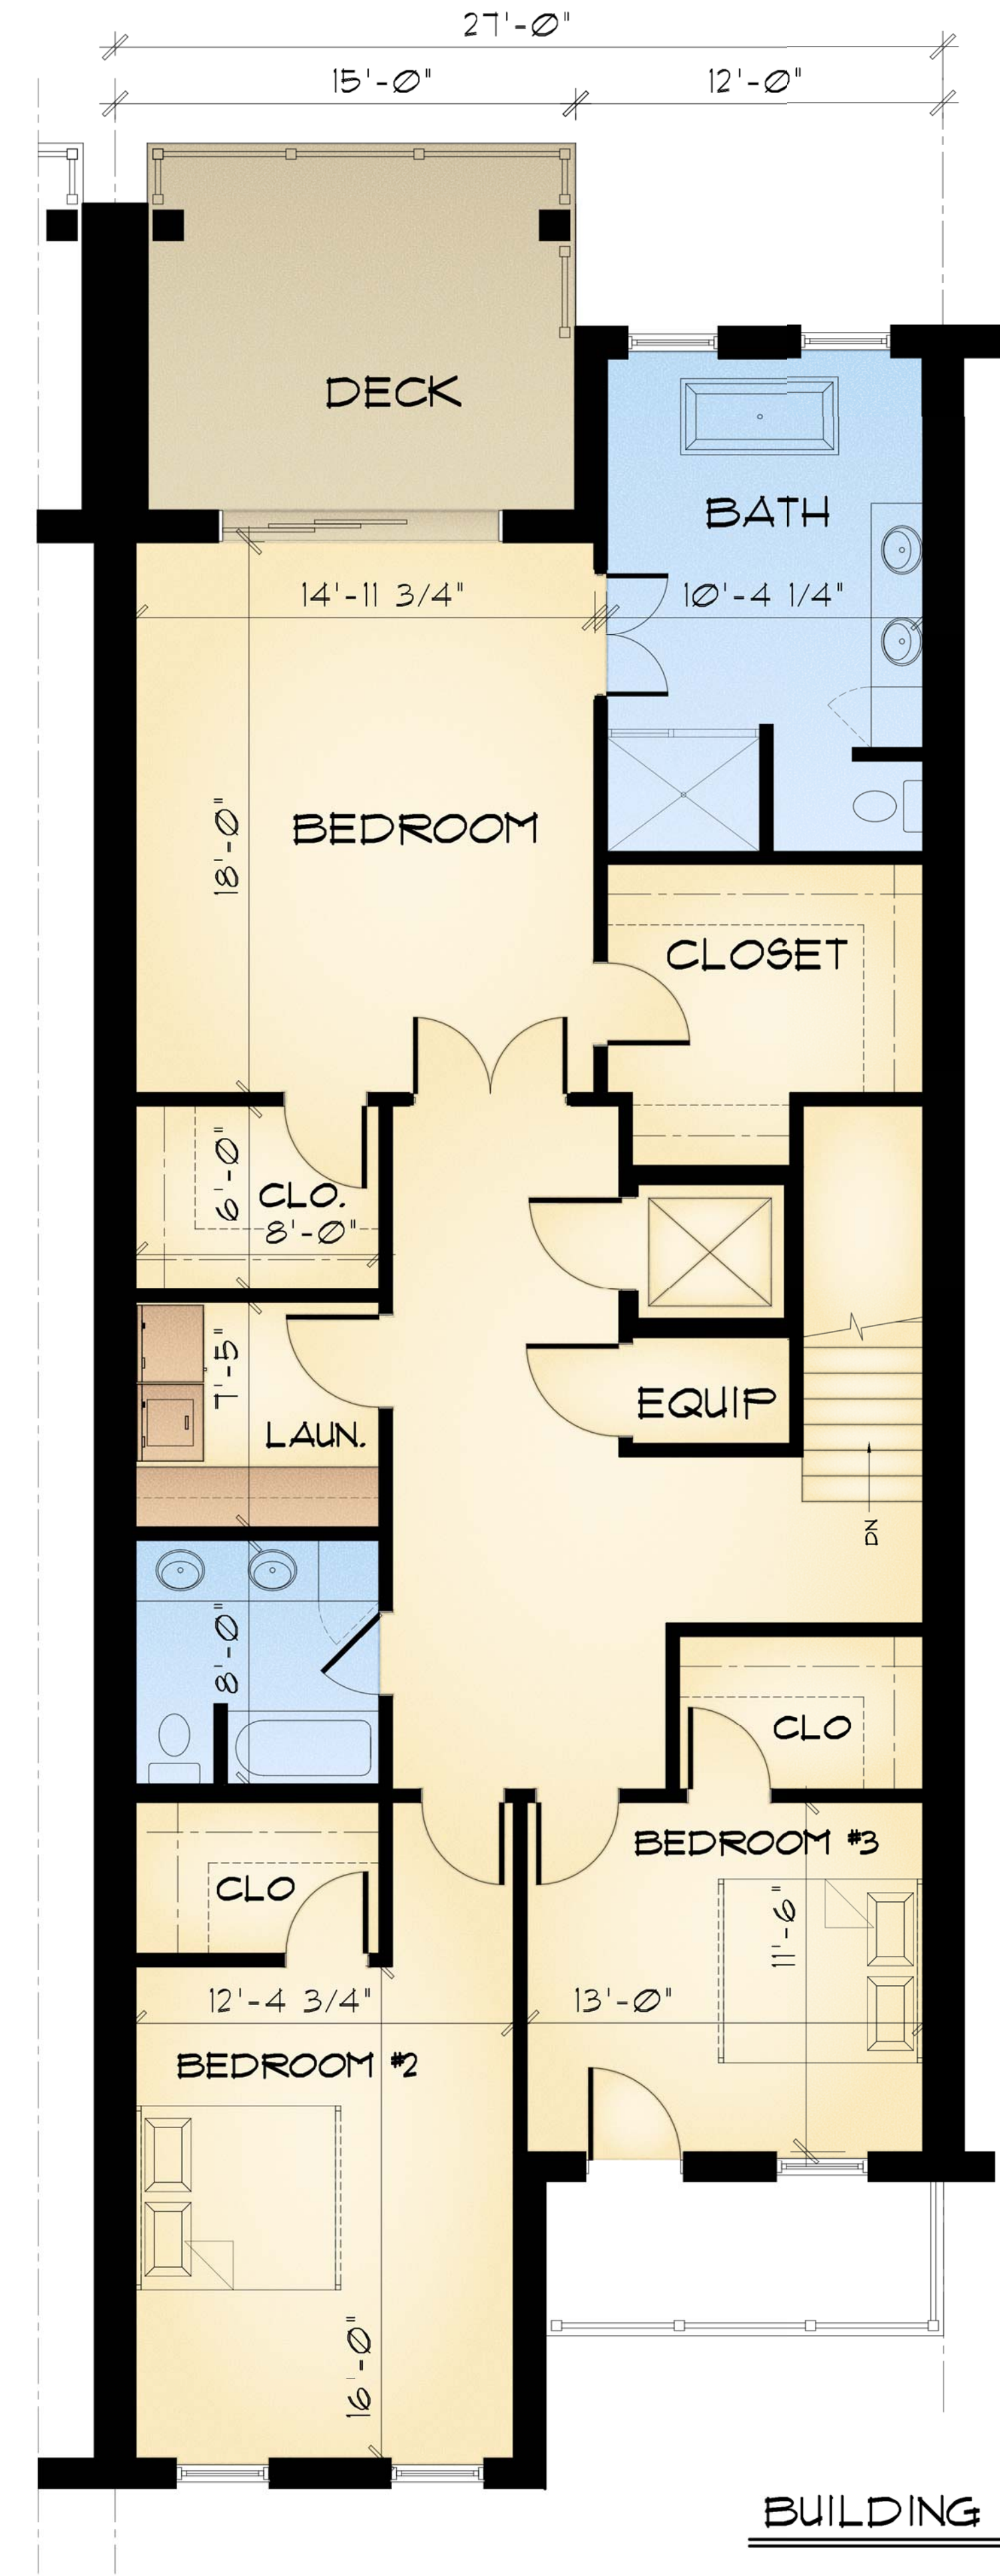


SCHEME 'A'
SECOND FLOOR PLAN 1,683 SF
 Scale: 1/4" = 1'-0"

BUILDING "A"

PRELIMINARY
 NOT FOR CONSTRUCTION

Kenneth R. Scheer #A-2007026206
 H&S Architects, LLC #2013042889

HORN ARCHITECTS
 636-238-0205 FAX 636-238-8578
 Email: info@hornarchitects.com
 www.hornarchitects.com

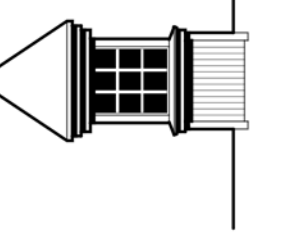

Proposed New Townhouses for
FRONT STREET DEVELOPMENT LLC
 Front Street, Washington, Missouri, 63090

SHEET TITLE	
REVISIONS	
PROJECT NO.	
ISSUE DATE	
PRELIMINARY	
SHEET NO.	