



SCHEME 'B'
BASEMENT FLOOR PLAN 648 SF
 Scale: 1/4" = 1'-0"

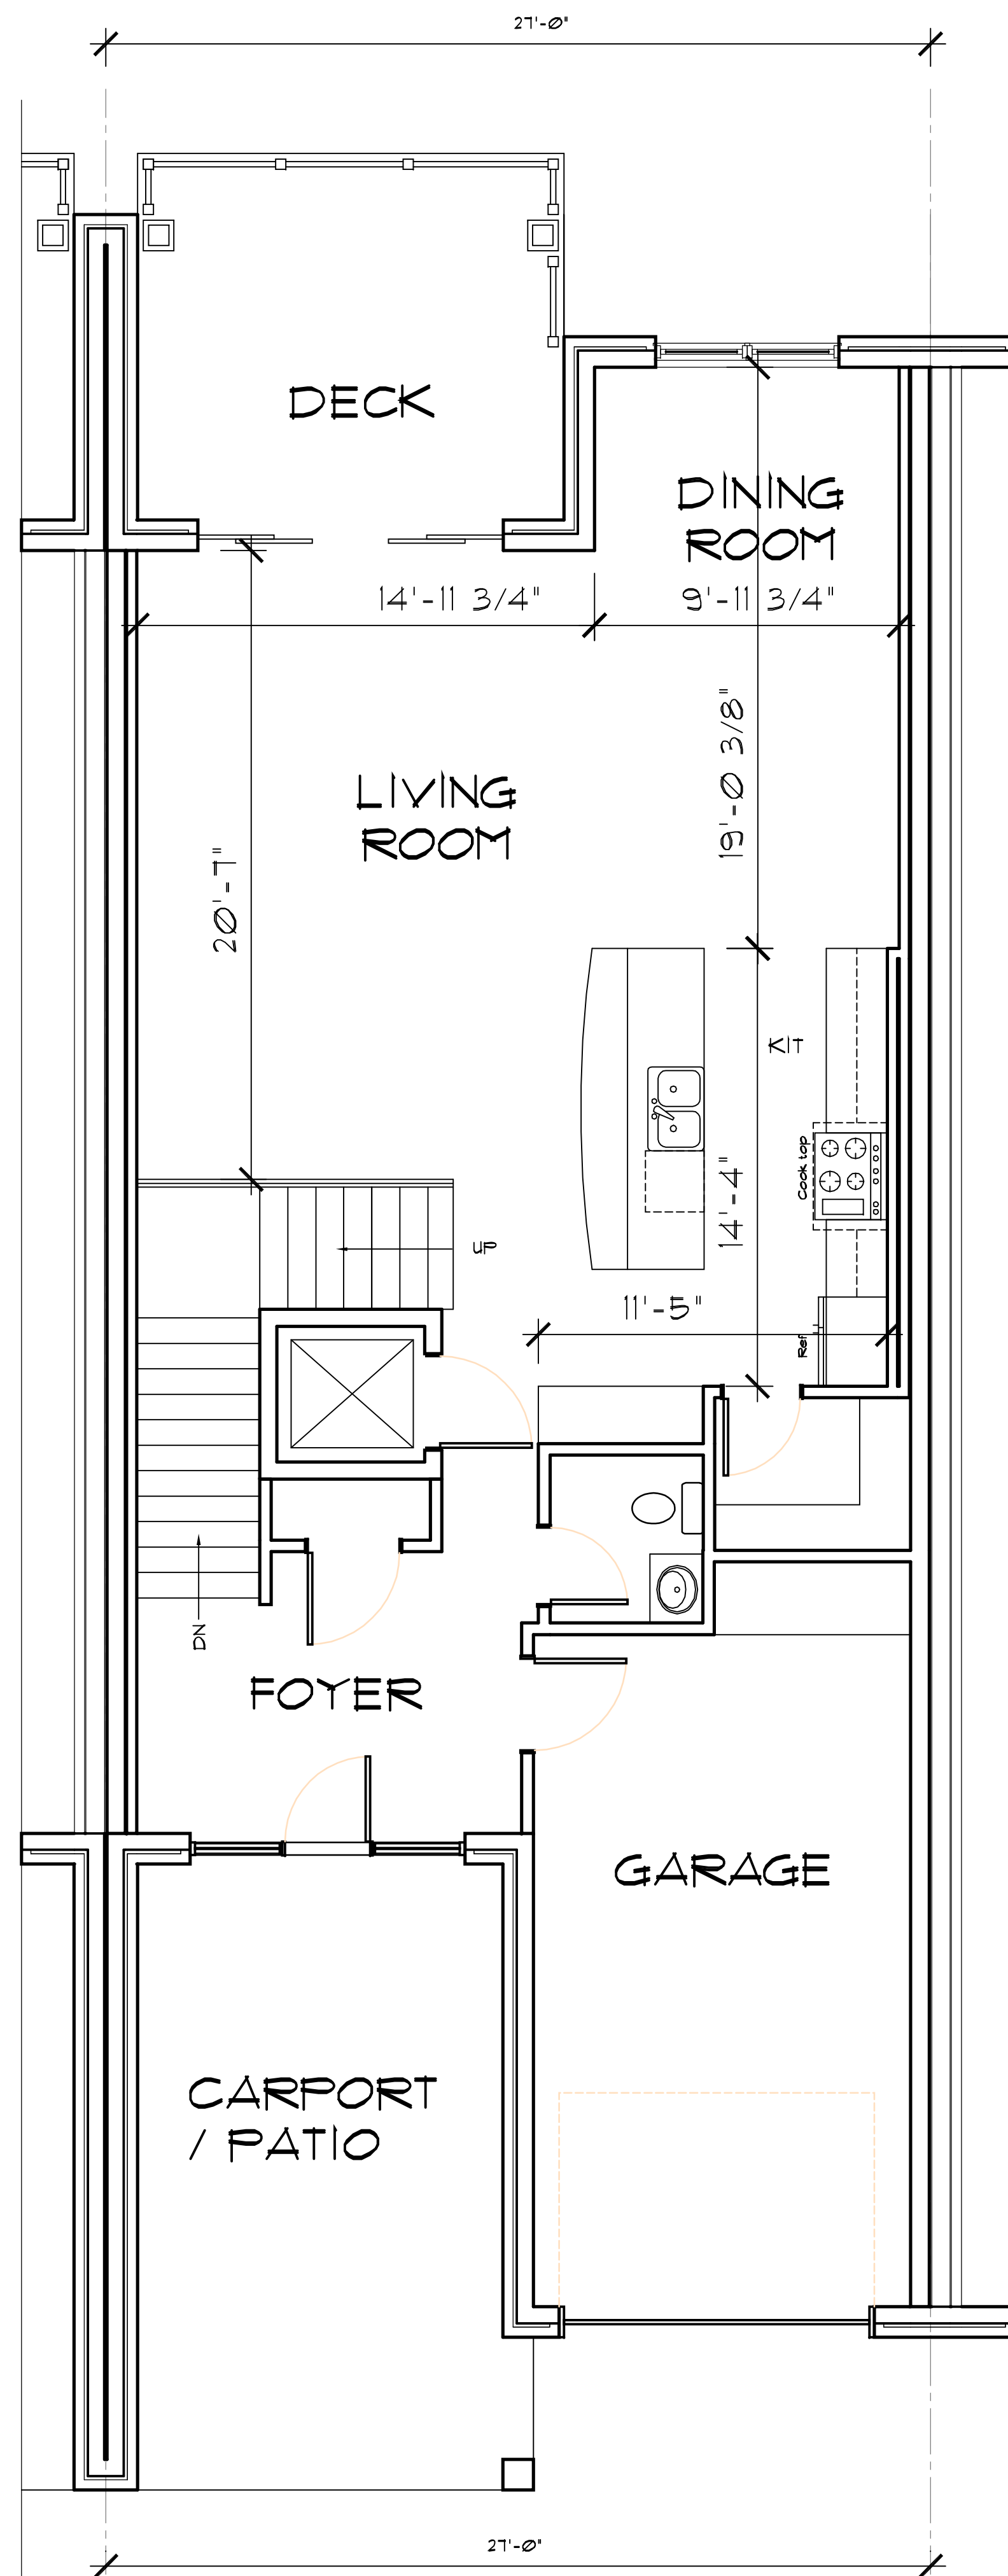


SCHEME 'B'
FIRST FLOOR PLAN 1,146 SF
 Scale: 1/4" = 1'-0"

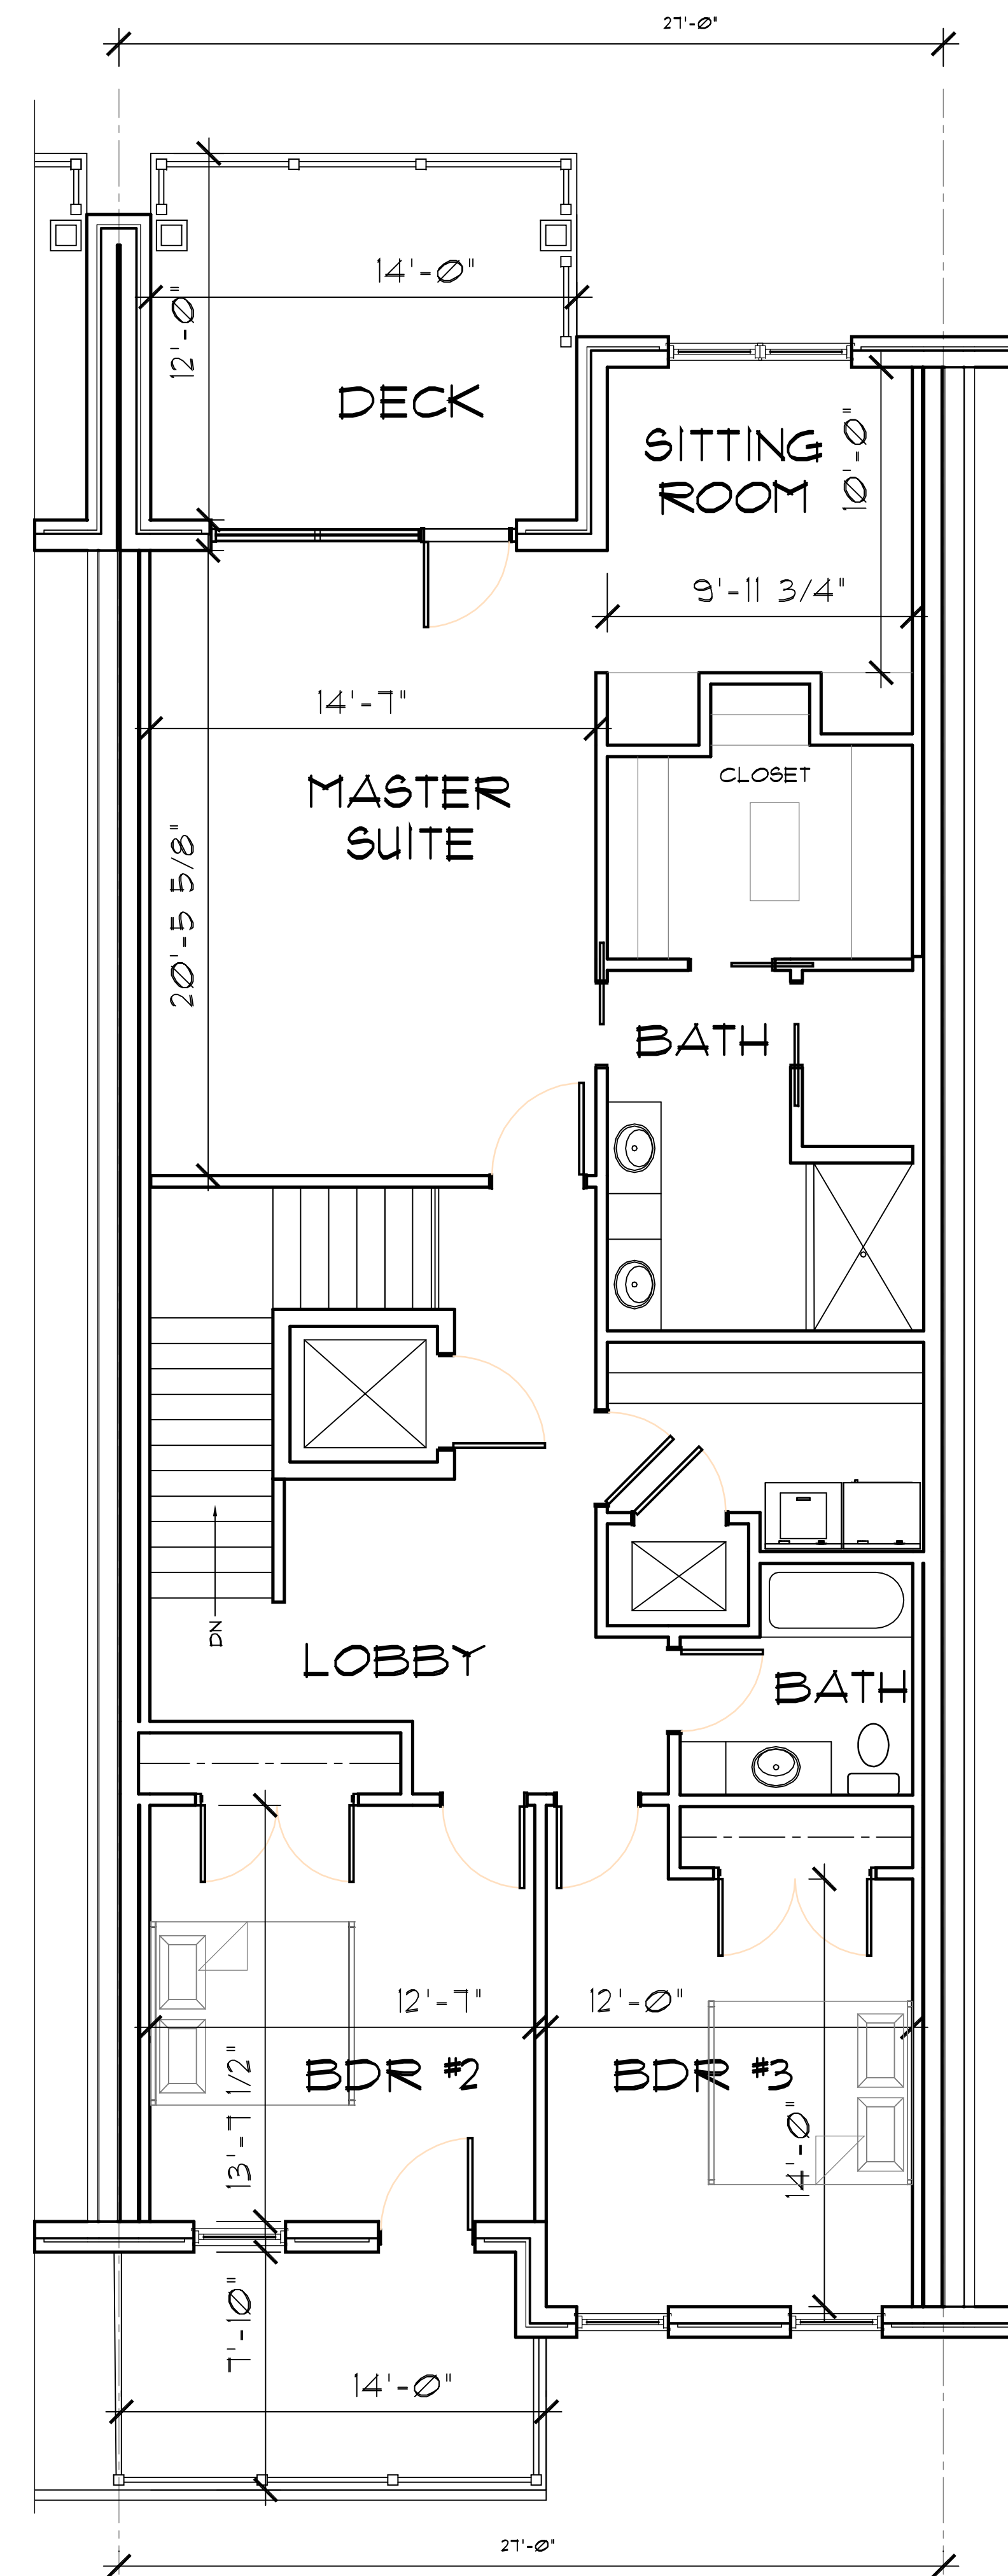

SCHEME 'B'
SECOND FLOOR PLAN 1,462 SF
 Scale: 1/4" = 1'-0"

PRELIMINARY
 NOT FOR CONSTRUCTION

Kenneth R. Scheer #A-2007026206
 H52 Architects, LLC #2013042889

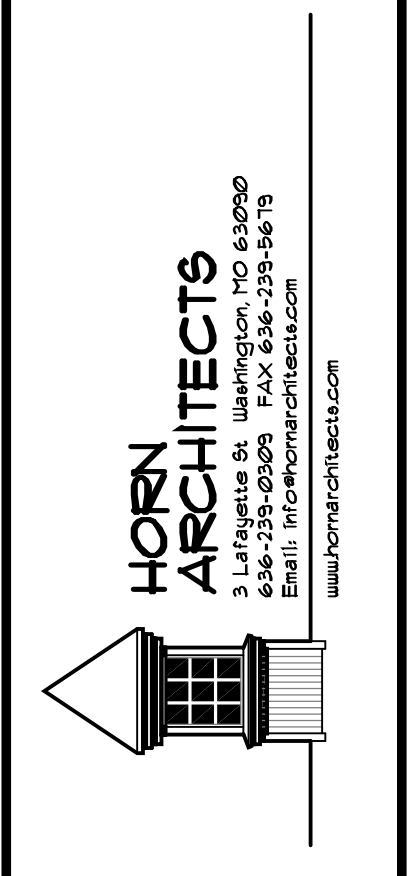

Proposed New Townhouses for
FRONT STREET DEVELOPMENT LLC
 Front Street, Washington, Missouri, 63090

SHEET TITLE	
REVISIONS	
PROJECT NO.	
ISSUE DATE	
PRELIMINARY	
SHEET NO.	