



SCHEME 'C'
BASEMENT FLOOR PLAN 944, SF
Scale: 1/4" = 1'-0"

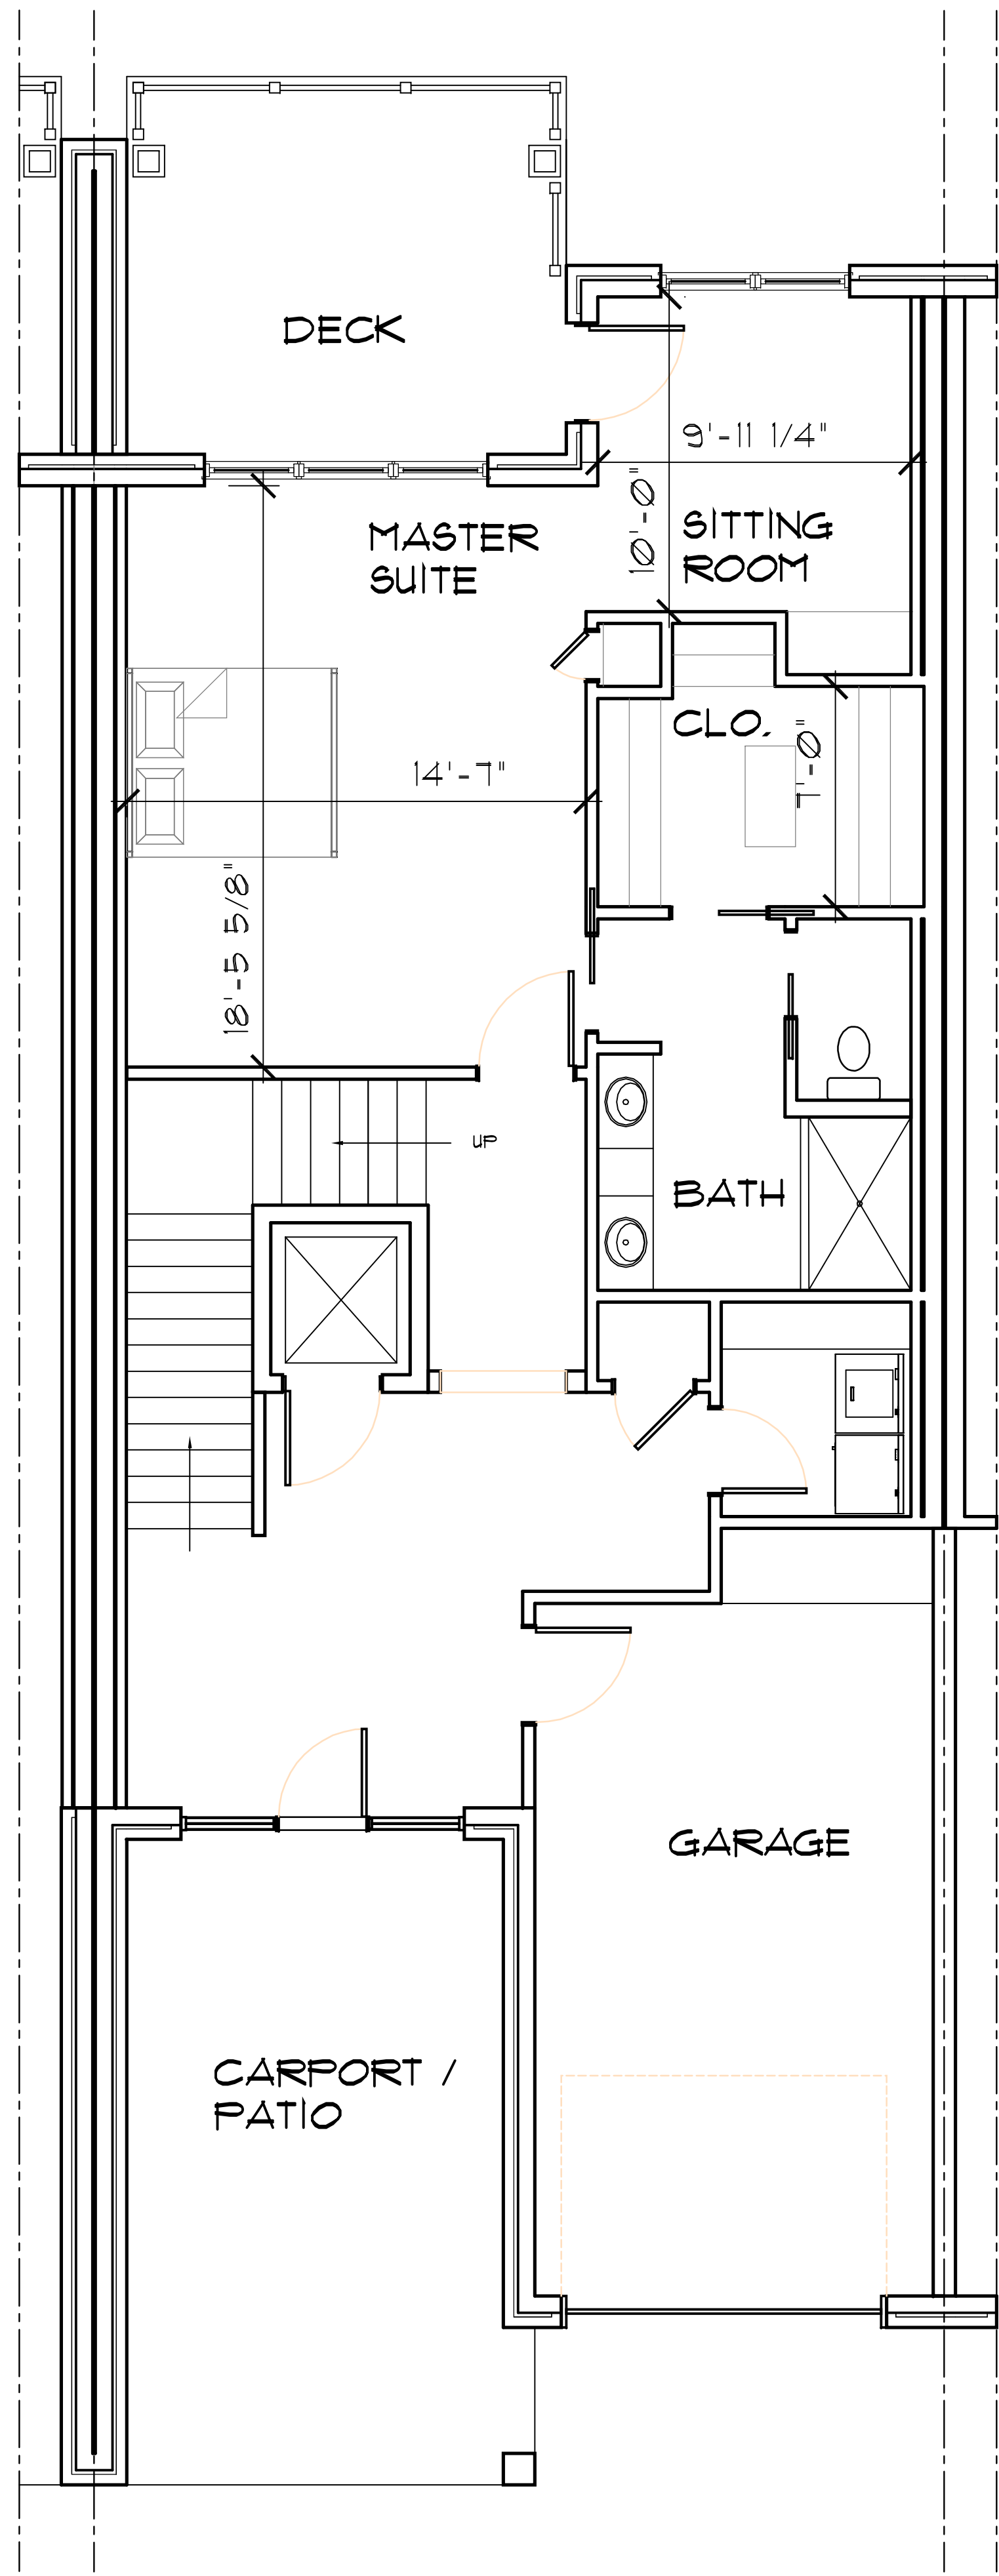

SCHEME 'C'
FIRST FLOOR PLAN 1,146 SF
Scale: 1/4" = 1'-0"

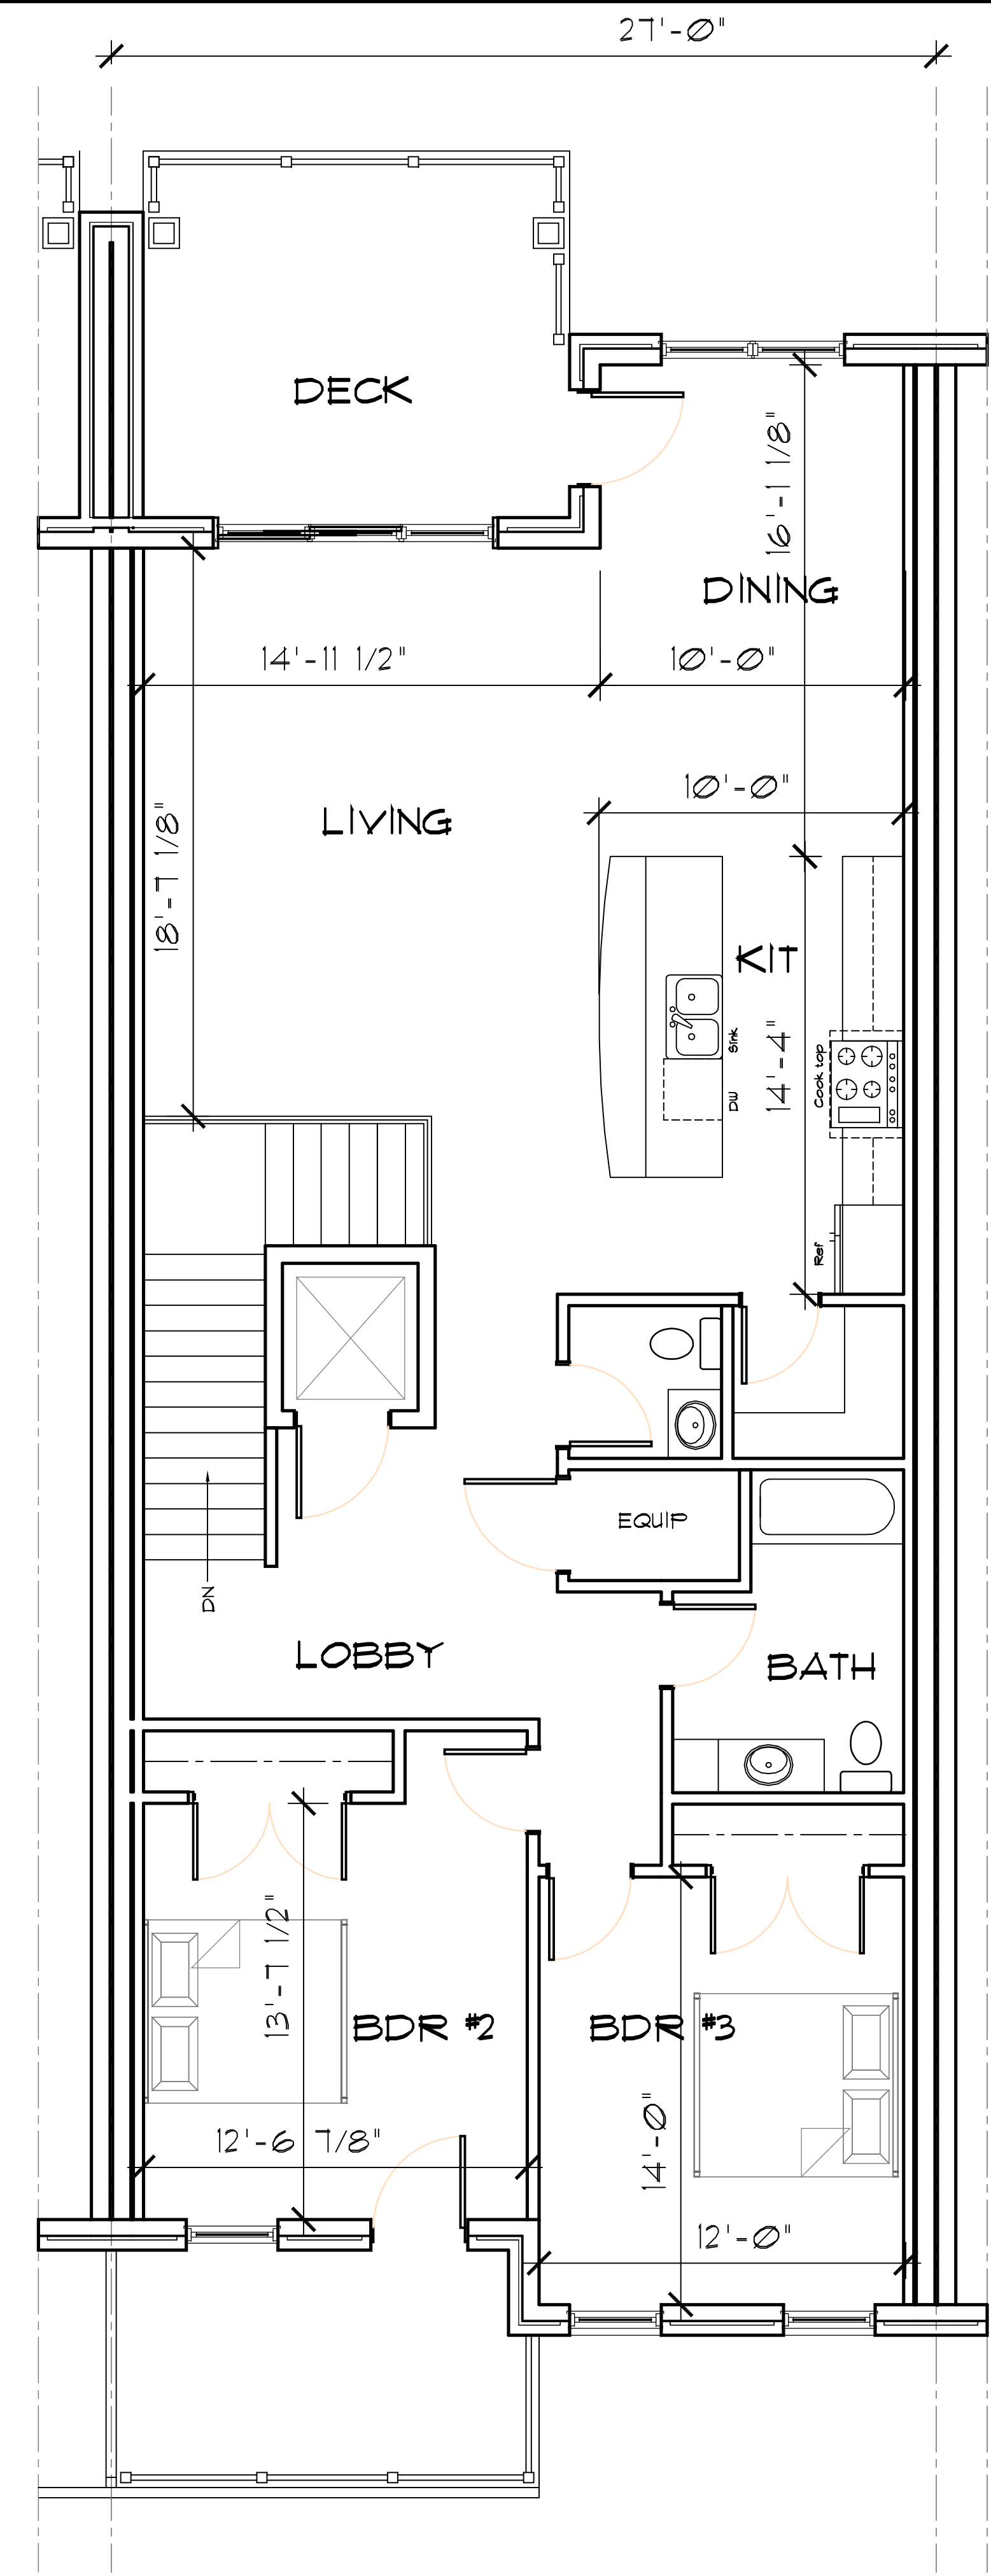


SCHEME 'C'
SECOND FLOOR PLAN 1,642 SF
Scale: 1/4" = 1'-0"



PRELIMINARY
NOT FOR CONSTRUCTION

Kenneth R. Scheer #A-2007026208
HS2 Architects, LLC #2013042889

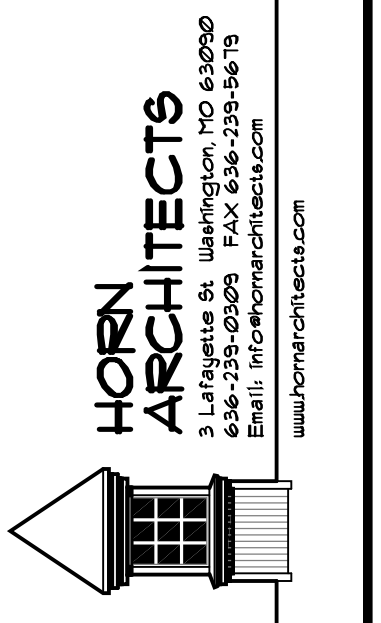

Proposed New Townhouses for
FRONT STREET DEVELOPMENT LLC
Front Street, Washington, Missouri, 63090

SHEET TITLE	
REVISIONS	
PROJECT NO.	
ISSUE DATE	
PRELIMINARY	
SHEET NO.	