


LEVELS 2, 3, & 4  
UPPER FLOOR PLAN  
Scale: 1/8" = 1'-0"

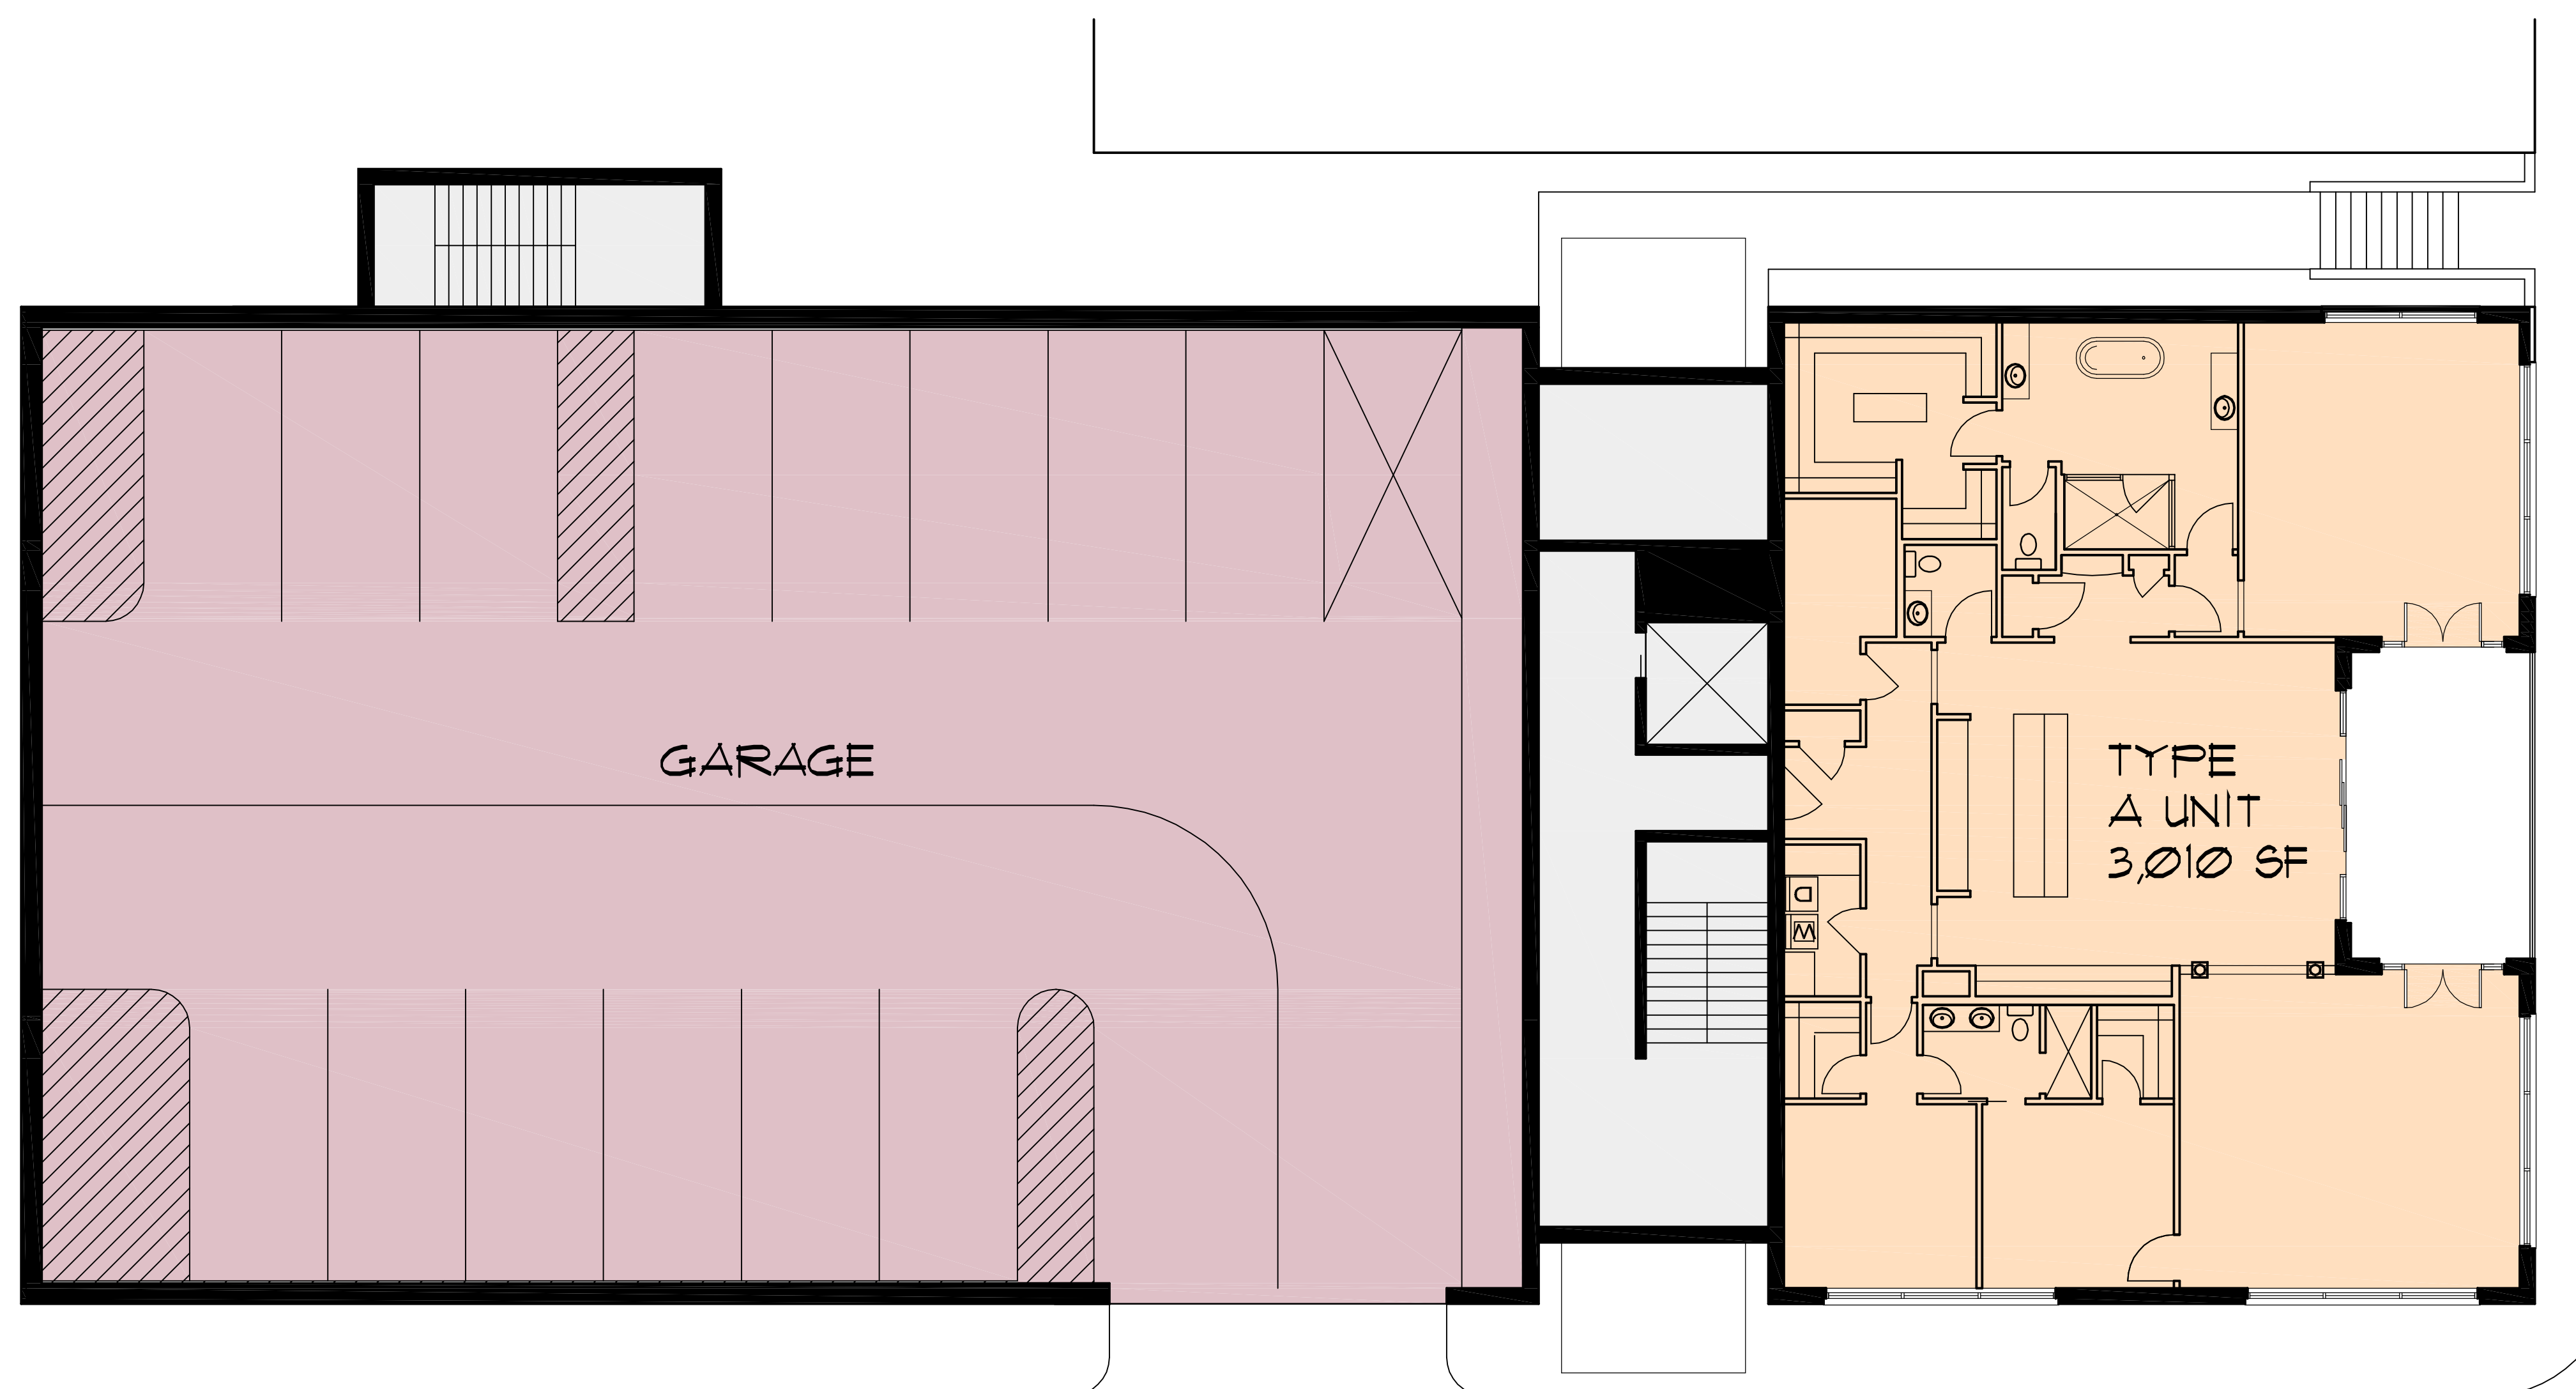

MARKET STREET  
FRONT STREET  
BASEMENT FLOOR PLAN  
Scale: 1/8" = 1'-0"


BUILDING DATA	
AREA PER FLOOR	10,485 SF
NUMBER OF FLOORS	4 FLOORS
GROSS BUILDING AREA	41,940 SF
NUMBER OF UNITS	10 UNITS
TYPE A UNITS (4)	3,010 SF
TYPE B UNITS (3)	2,112 SF
TYPE C UNITS (2)	2,366 SF
GARAGE SPACES	14 SPACES

TYPICAL LEVEL INFORMATION	
TYPE A UNIT	
LIVING SPACE	3,010 SF
DECKS / BALCONY	308 SF
TYPE B UNIT	
LIVING SPACE	2,366 SF
DECKS / BALCONYS	417 SF
TYPE C UNIT	
LIVING SPACE	2,112 SF
DECK / BALCONYS	465 SF
GARAGE	6,435 SF

BUILDING "C"

PRELIMINARY  
for the construction of

Robert A. Horn #001073  
Robert A. Horn, Architect, PC #ARC0000634

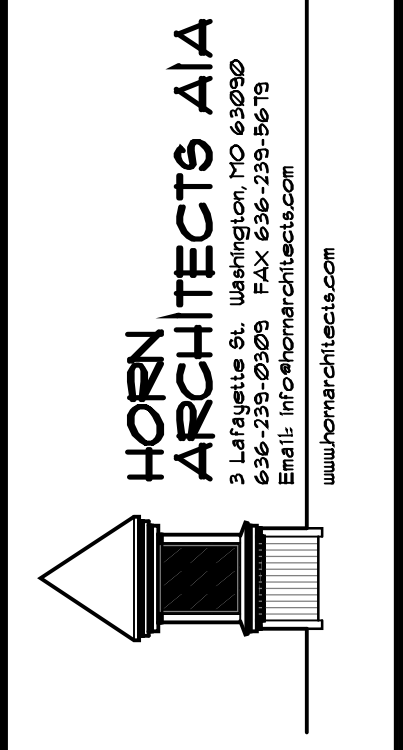

Proposed Residential Development  
**FRONT STREET DEVELOPMENT LLC**  
Downtown, Washington, Missouri, 63090

SHEET TITLE	
REVISIONS	
PROJECT NO.	
ISSUE DATE	
PRELIMINARY	
SHEET NO.	