



FRONT STREET ELEVATION

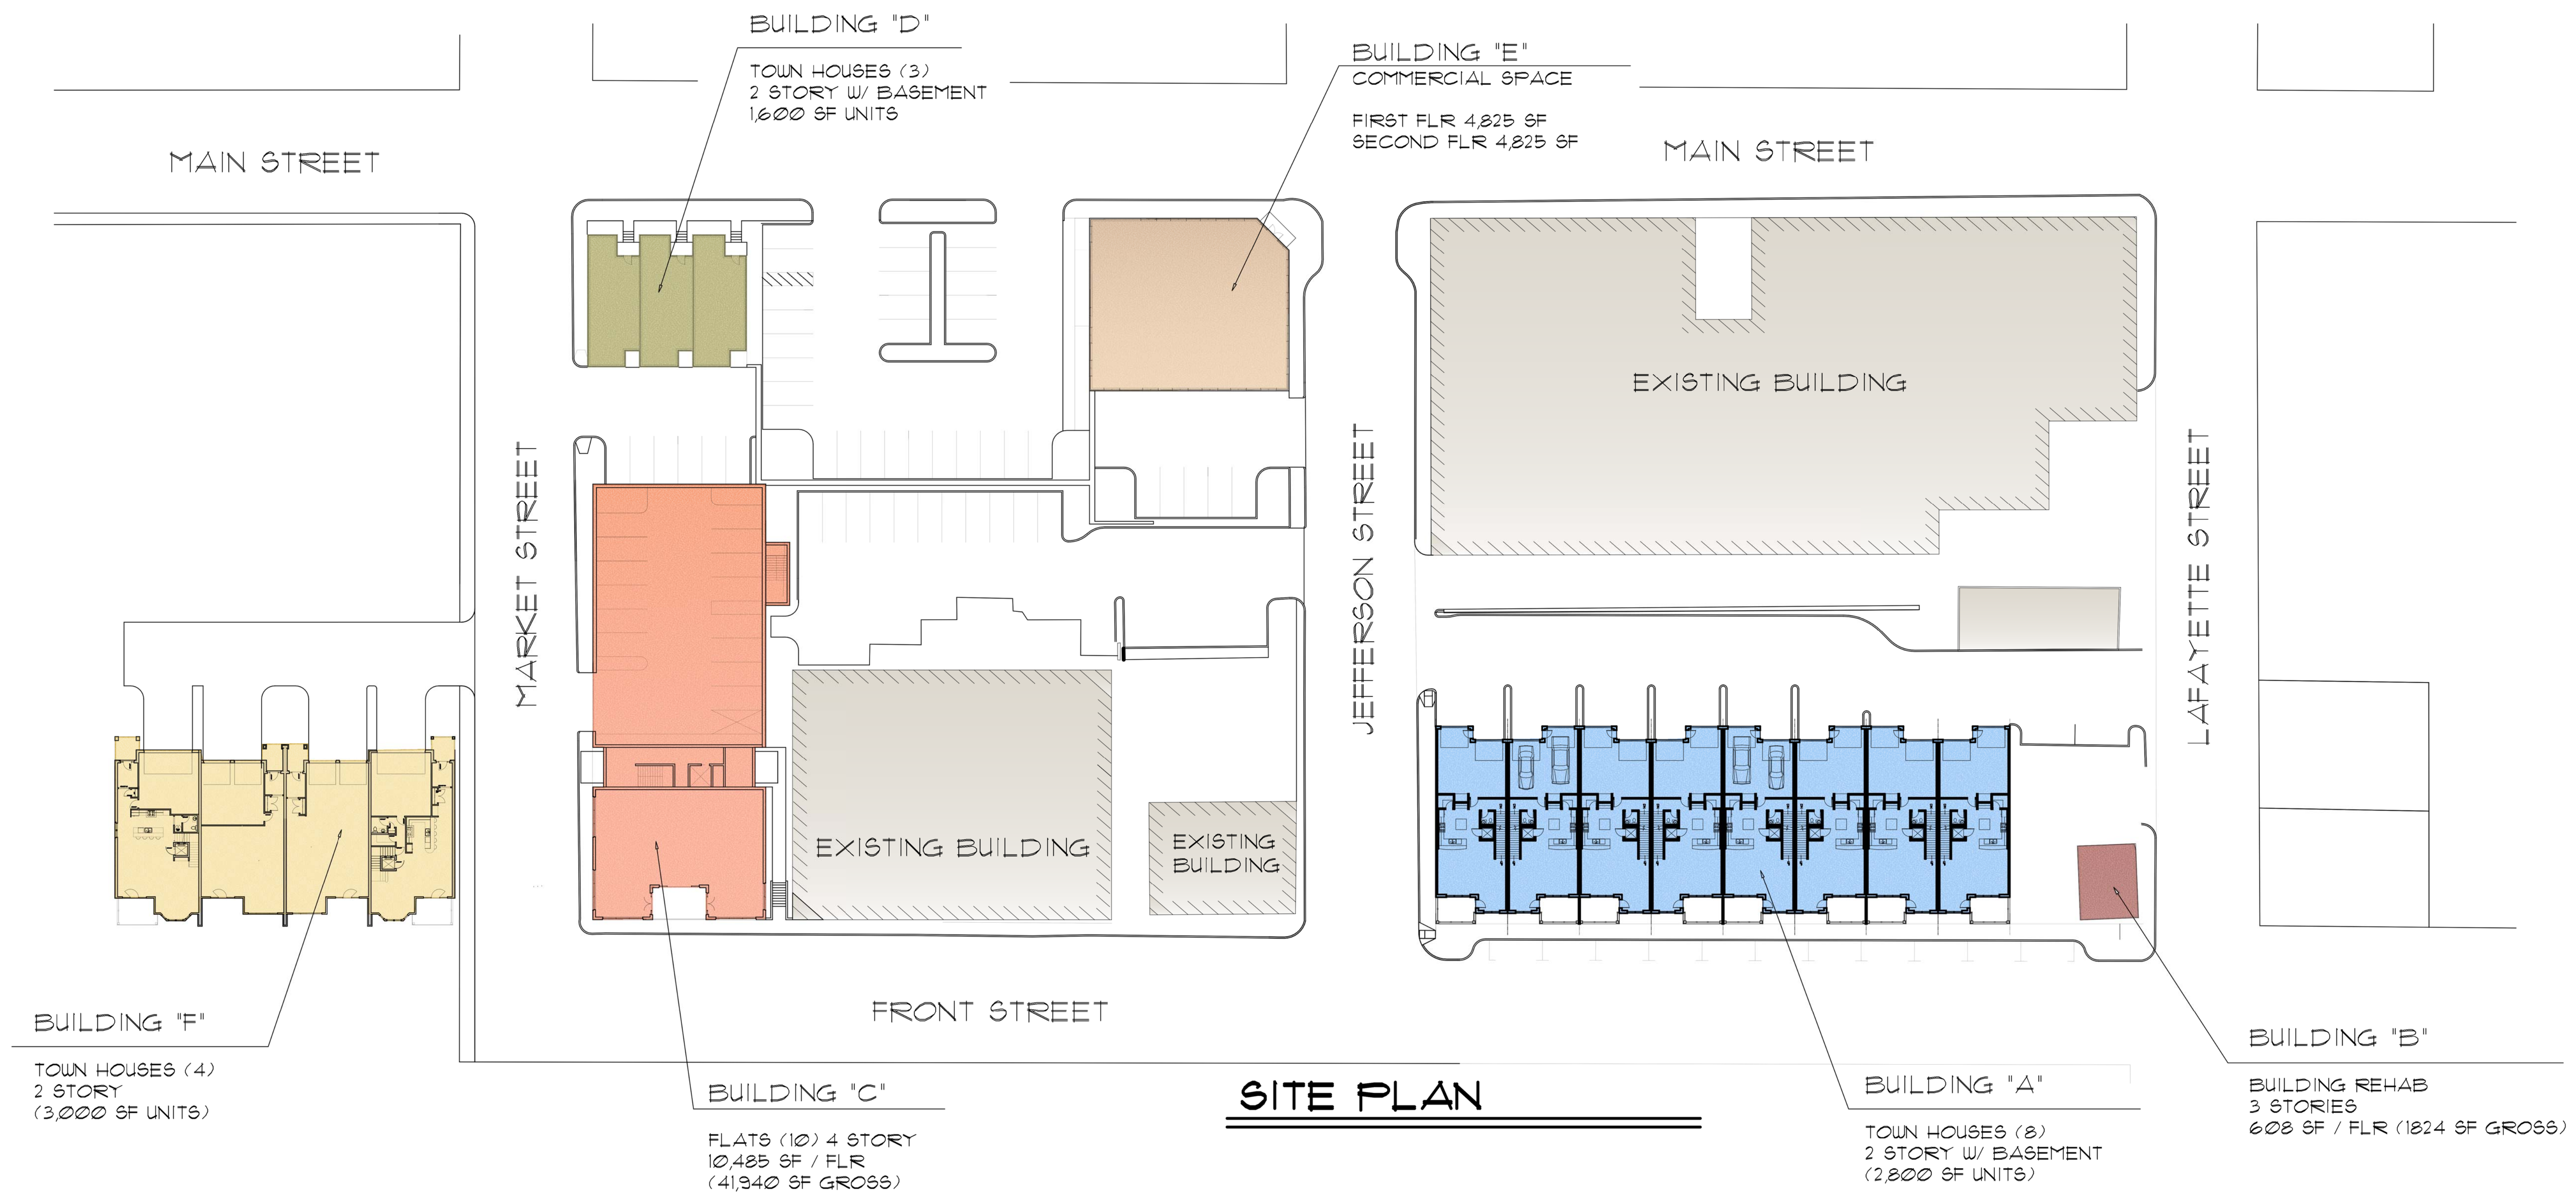

SITE PLAN

General Contractor
UNERSTALL CONSTRUCTION CO
 705 Jefferson St, Washington, Missouri 63090

Proposed Development for
FRONT STREET DEVELOPMENT LLC
 Front Street, Washington, Missouri, 63090

 **HORN ARCHITECTS**
 3 Lafayette St. Washington, MO 63090
 636-239-0303 FAX 636-239-5673
 Email: info@hornarchitects.com